




① 3D View 1

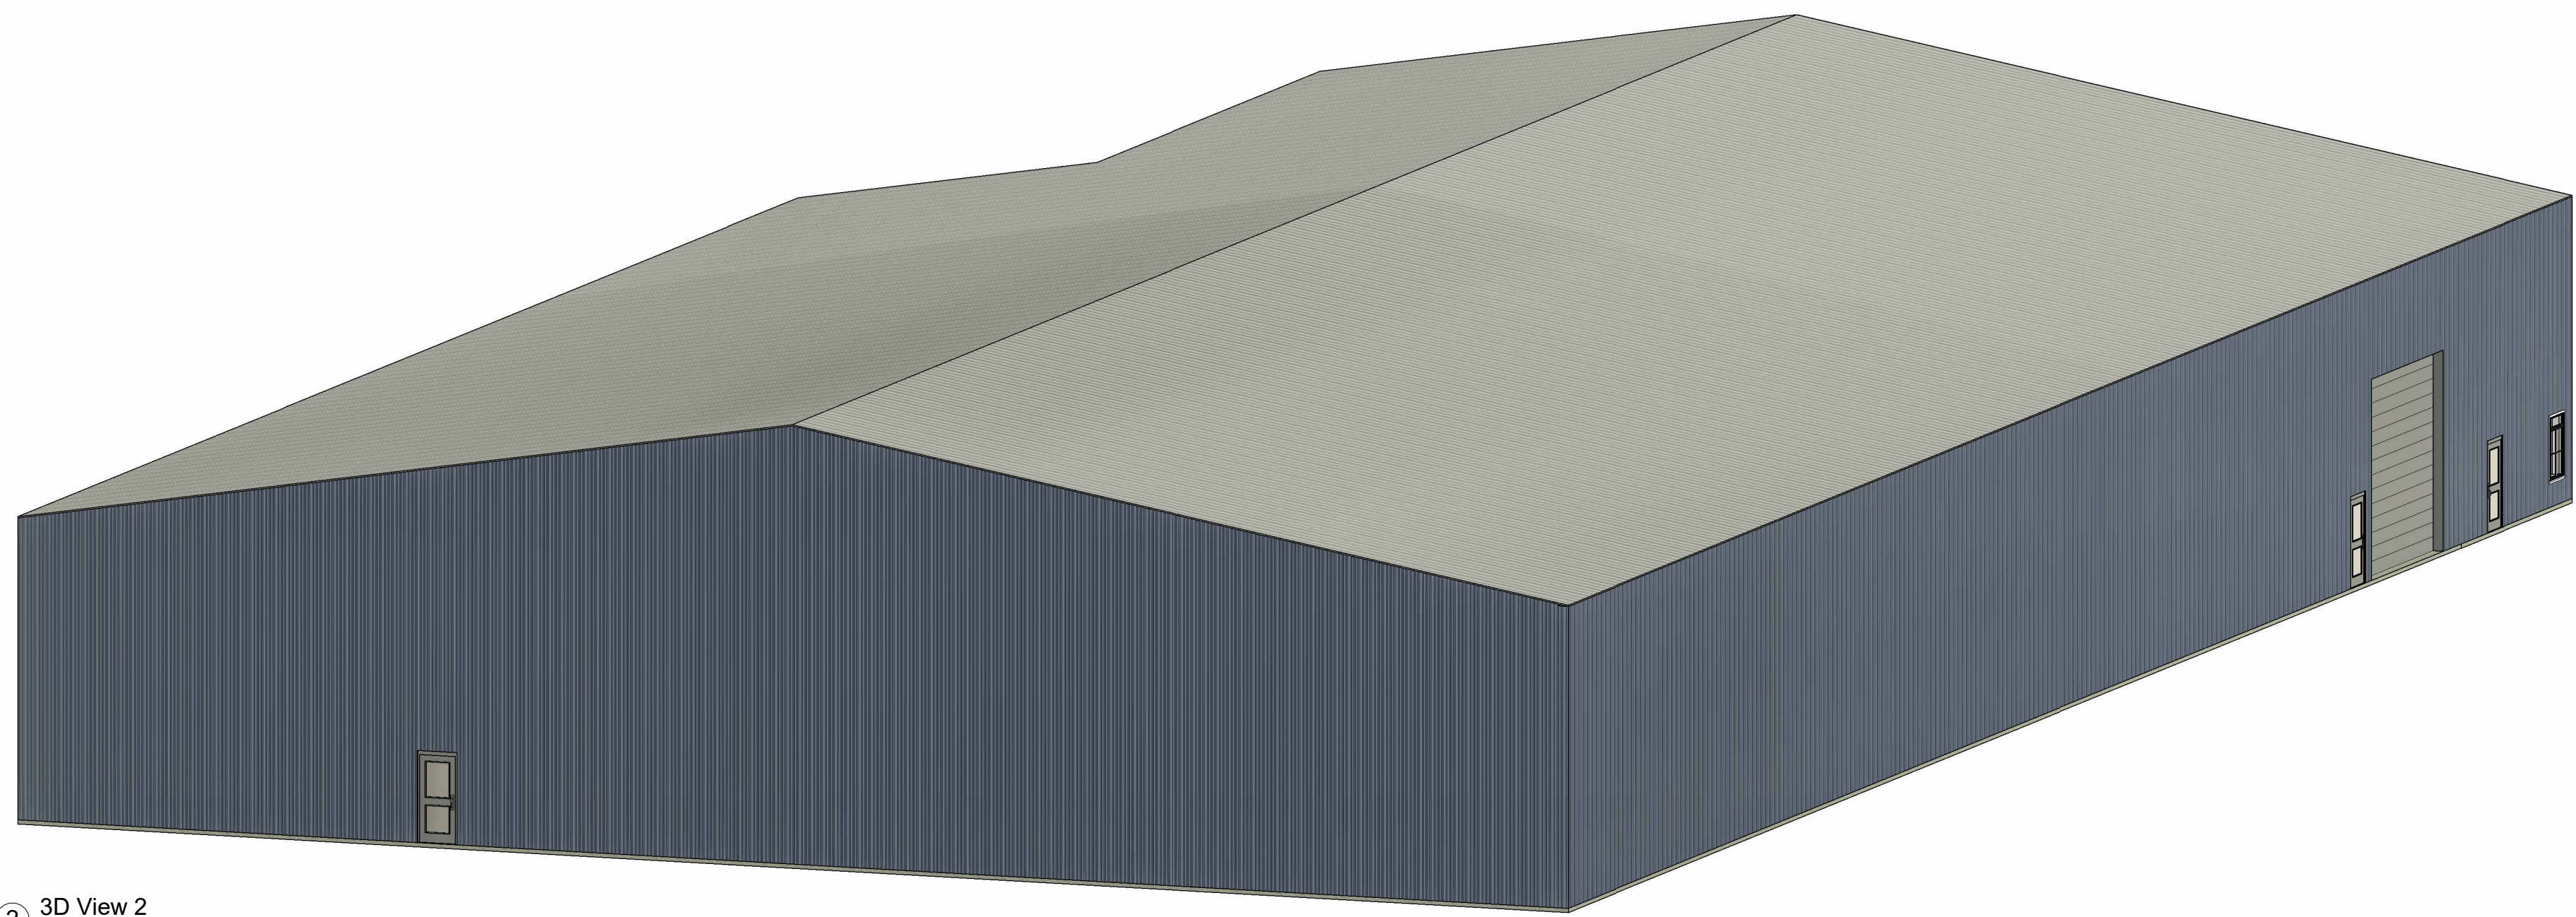

② 3D View 2

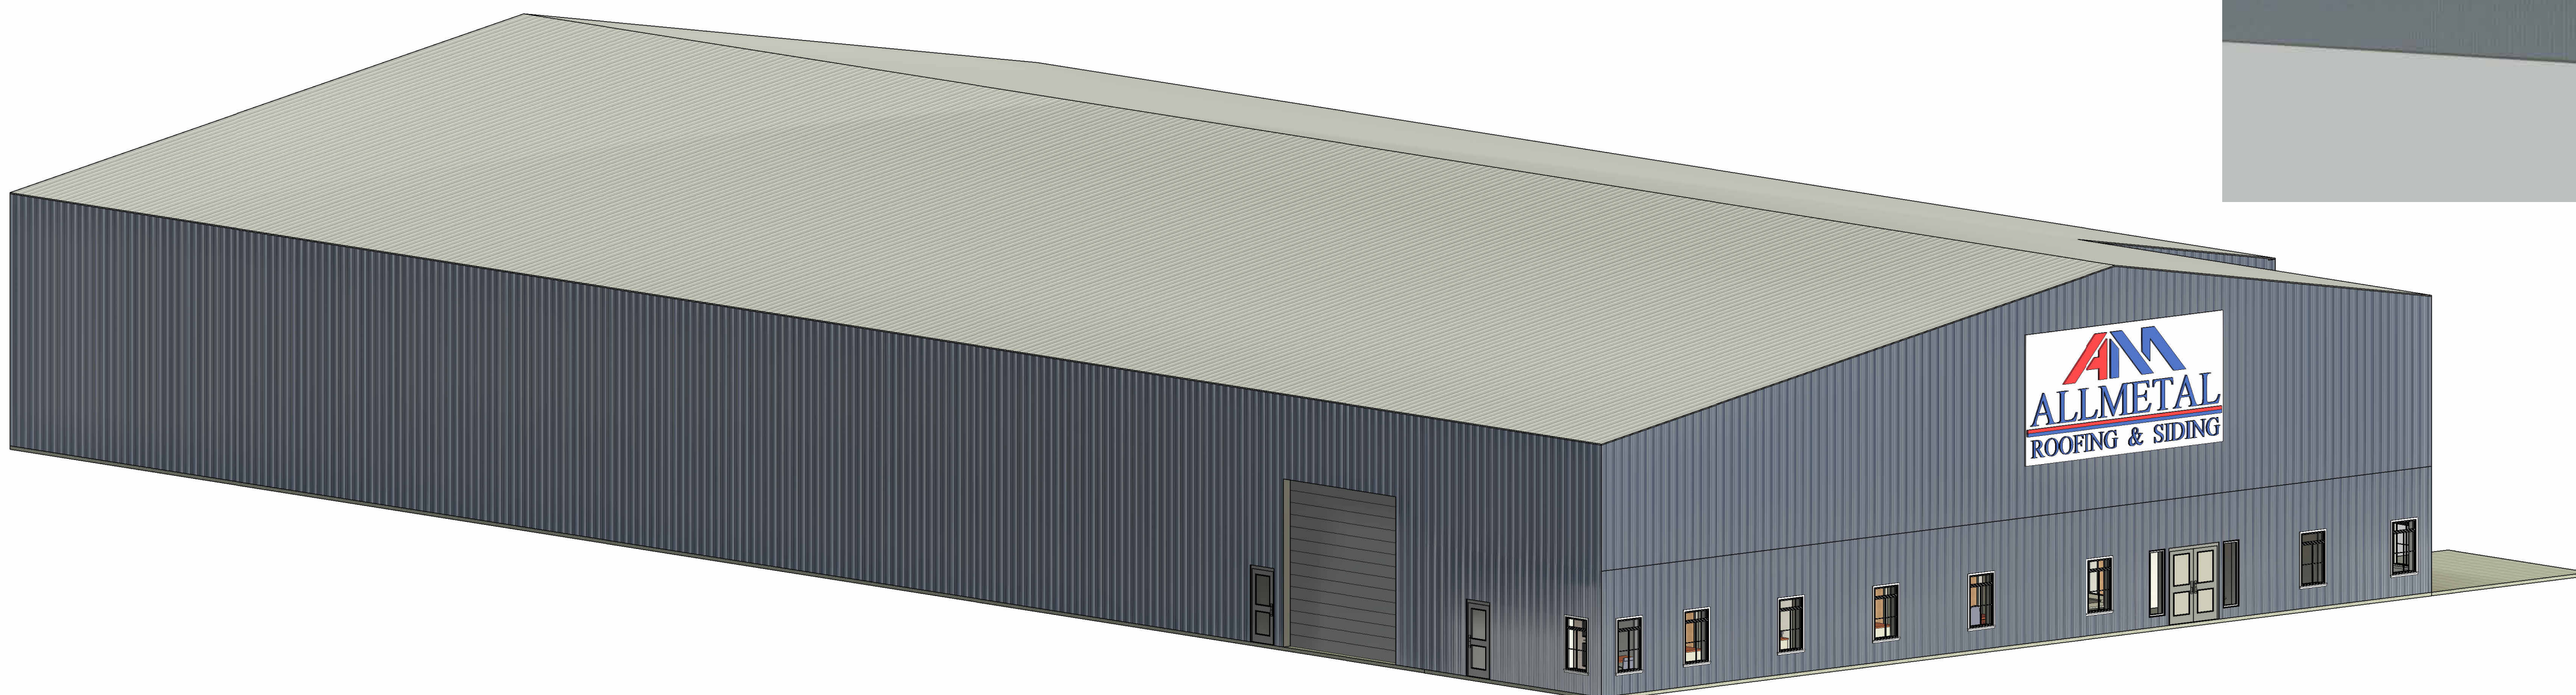

③ 3D View 3

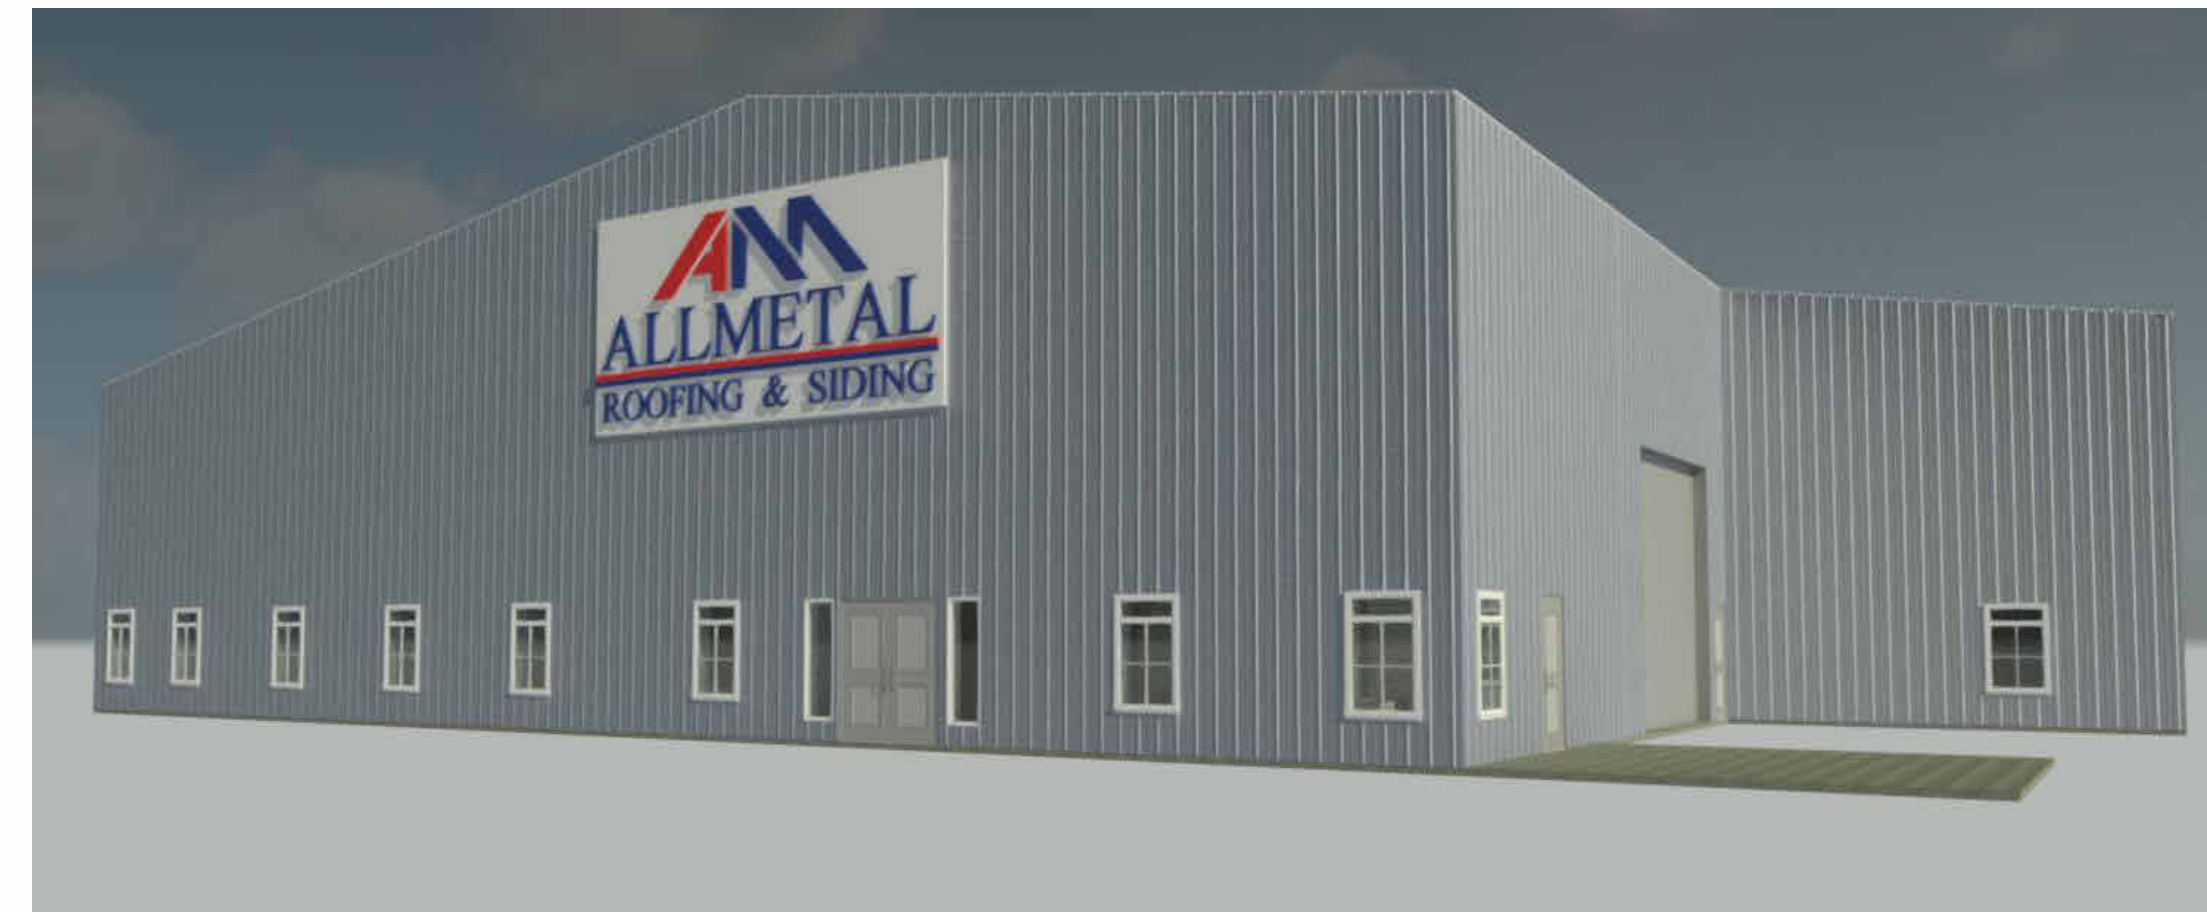

PROJECT No.  
FL 0012-22

DATE: Nov., 2023

SCALE: NO SCALE

DRAWN BY:

N. Parrish

APPROVED BY:

P. Santora

REVISIONS:

A FLOOR PLAN LAYOUT FOR  
ALL METAL ROOFING AND SIDING  
3D VIEWS

**NORTHSTAR**  
ENGINEERING SERVICES  
(P)334-673-9895 (F)334-673-1846  
2431 Hartford Hwy Dothan, AL 36305  
web: www.northstarengineering.com

AL CERT. OF AUTH.  
CA-1896E, CA-0621LS

FL CERT. OF AUTH.  
26312-E, 7858-S

GA CERT. OF AUTH.  
003129, LSF001156

MS CERT. OF AUTH.  
E-00001825