



## CITY OF PARKER AGENDA ITEM SUMMARY

1. **DEPARTMENT MAKING REQUEST/NAME OF PRESENTER:**  
Public Works- Tony Summerlin

2. **MEETING DATE:**

March 3, 2026

3. **REQUESTED MOTION/ACTION:**

Discuss 5405 Fleming St. Minor Development for Temporary Food Truck Site

4. **IS THIS ITEM BUDGETED (IF APPLICABLE)**

YES  NO  N/A

5. **BACKGROUND: (PROVIDE HISTORY; WHY THE ACTION IS NEEDED; WHAT GOAL WILL BE ACHIEVED FOR THE CITY)**

Minor Development for Temporary Food Truck Site

AGENDA ITEM # 1

REVISIONS




TJP ENGINEERS, LLC  
DEVELOPMENT PLANNING, ENGINEERING & PERMITTING  
PHONE: (904) 999-1000  
EMAIL: tjp@tjpe.com

5710 E. HWY 90  
PANAMA CITY, FL 32404




SCALE: 1"=30'  
DATE: 02/04/26

SHEET No. **TSP**

CIVIL

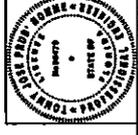

THIS SET HAS BEEN  
DESIGNED, DRAWN AND  
SEAL BY TJP  
AS SHOWN BY THE  
SIGNATURE TO THE SEAL.  
NO OTHER WORK HAS  
BEEN DONE ON THIS  
PROJECT SINCE THE  
DATE OF THE SEAL.  
CONSIDERED SEALED AND  
VALID FOR THE PROJECT  
AND SHALL NOT BE  
VERIFIED ON ANY  
ELECTRONIC COPIES.

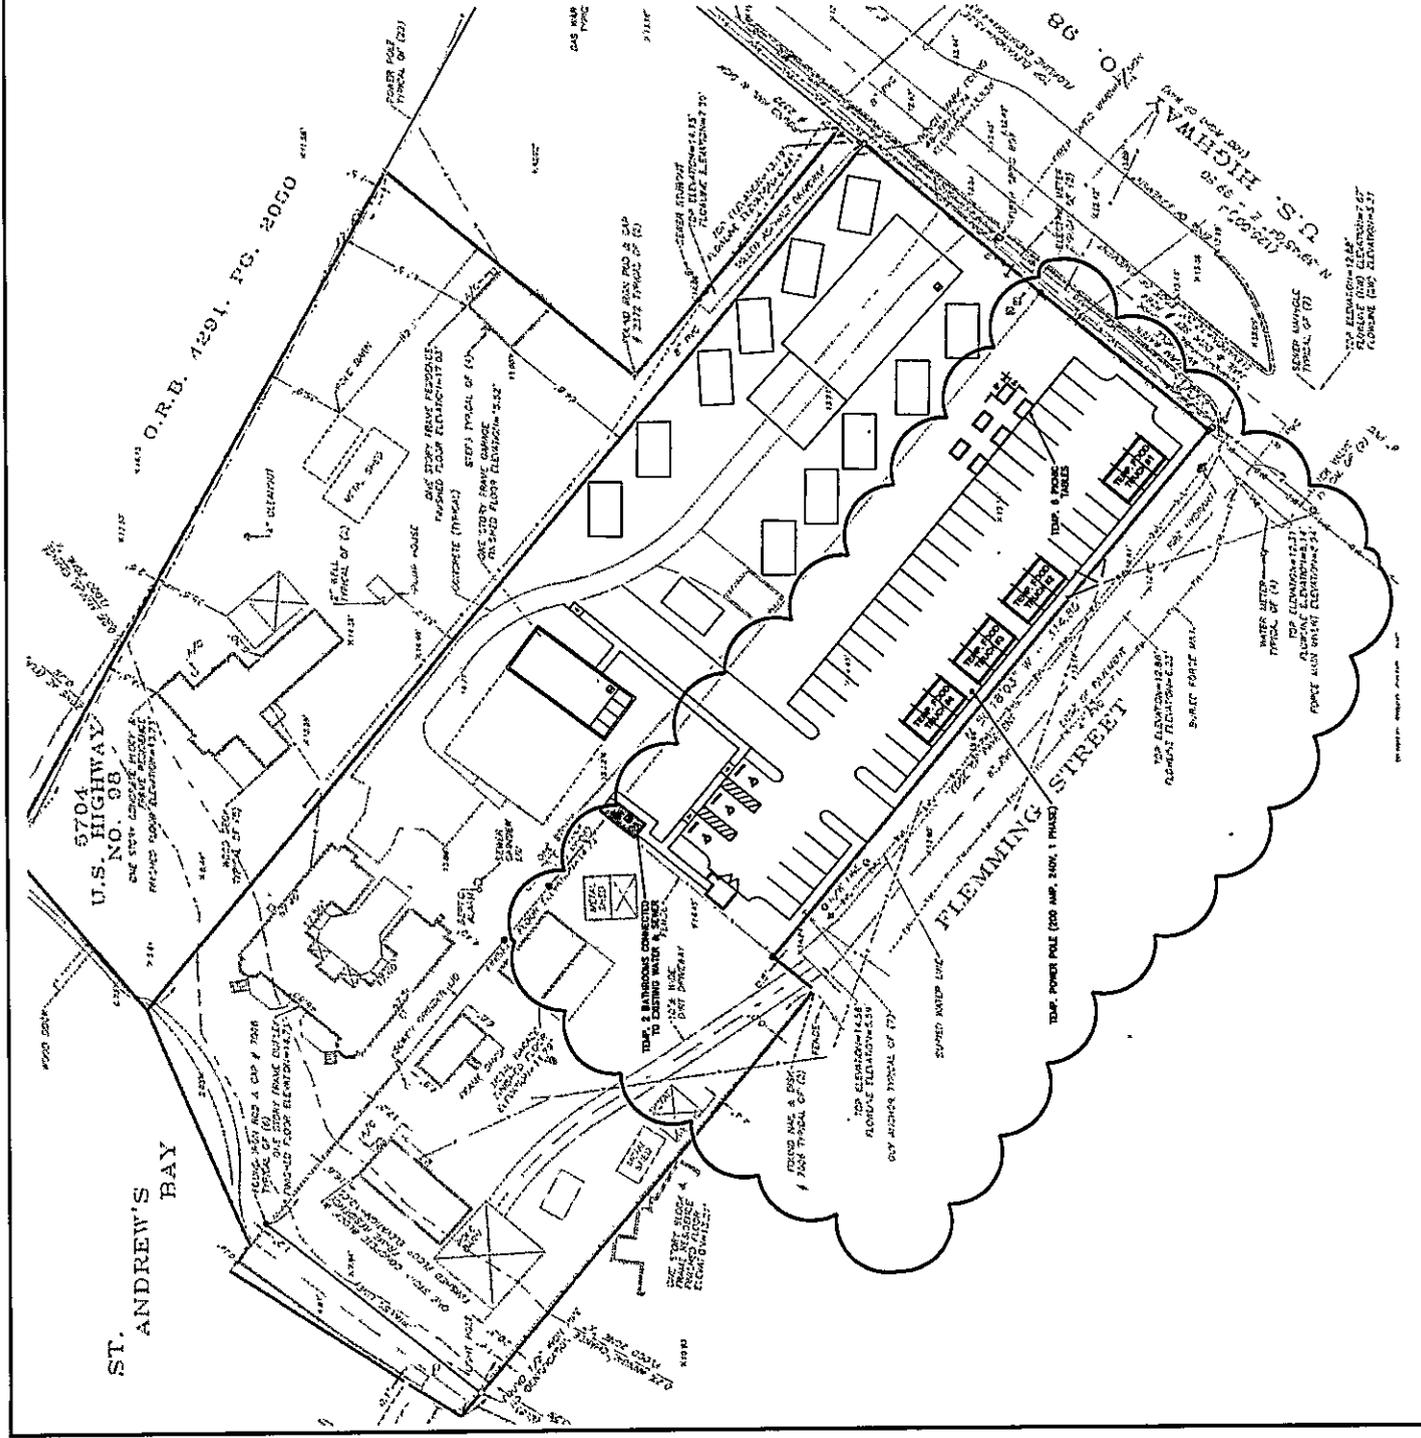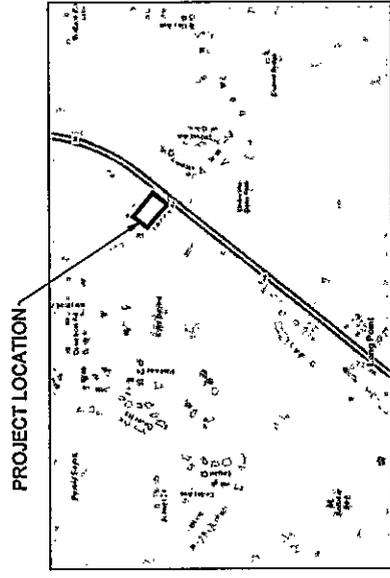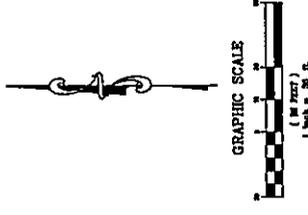

SHEET TITLE  
**TEMPORARY SITE PLAN**