

CONSTRUCTION PLANS

CITY-WIDE STORMDRAIN SYSTEM

PREPARED FOR:

CITY OF PARKER, FLORIDA

FEMA DISASTER # 4399DR AND #4564DR

CITY COUNCIL

MAYOR, ANDREW KELLY

COUNCIL MEMBER/MAYOR PRO-TEM, TONYA BARROW


COUNCIL MEMBER, RONALD H. CHAPLE

COUNCIL MEMBER, STACIE GALBREATH


COUNCIL MEMBER, APRIL L. GIBSON



VICINITY
MAP

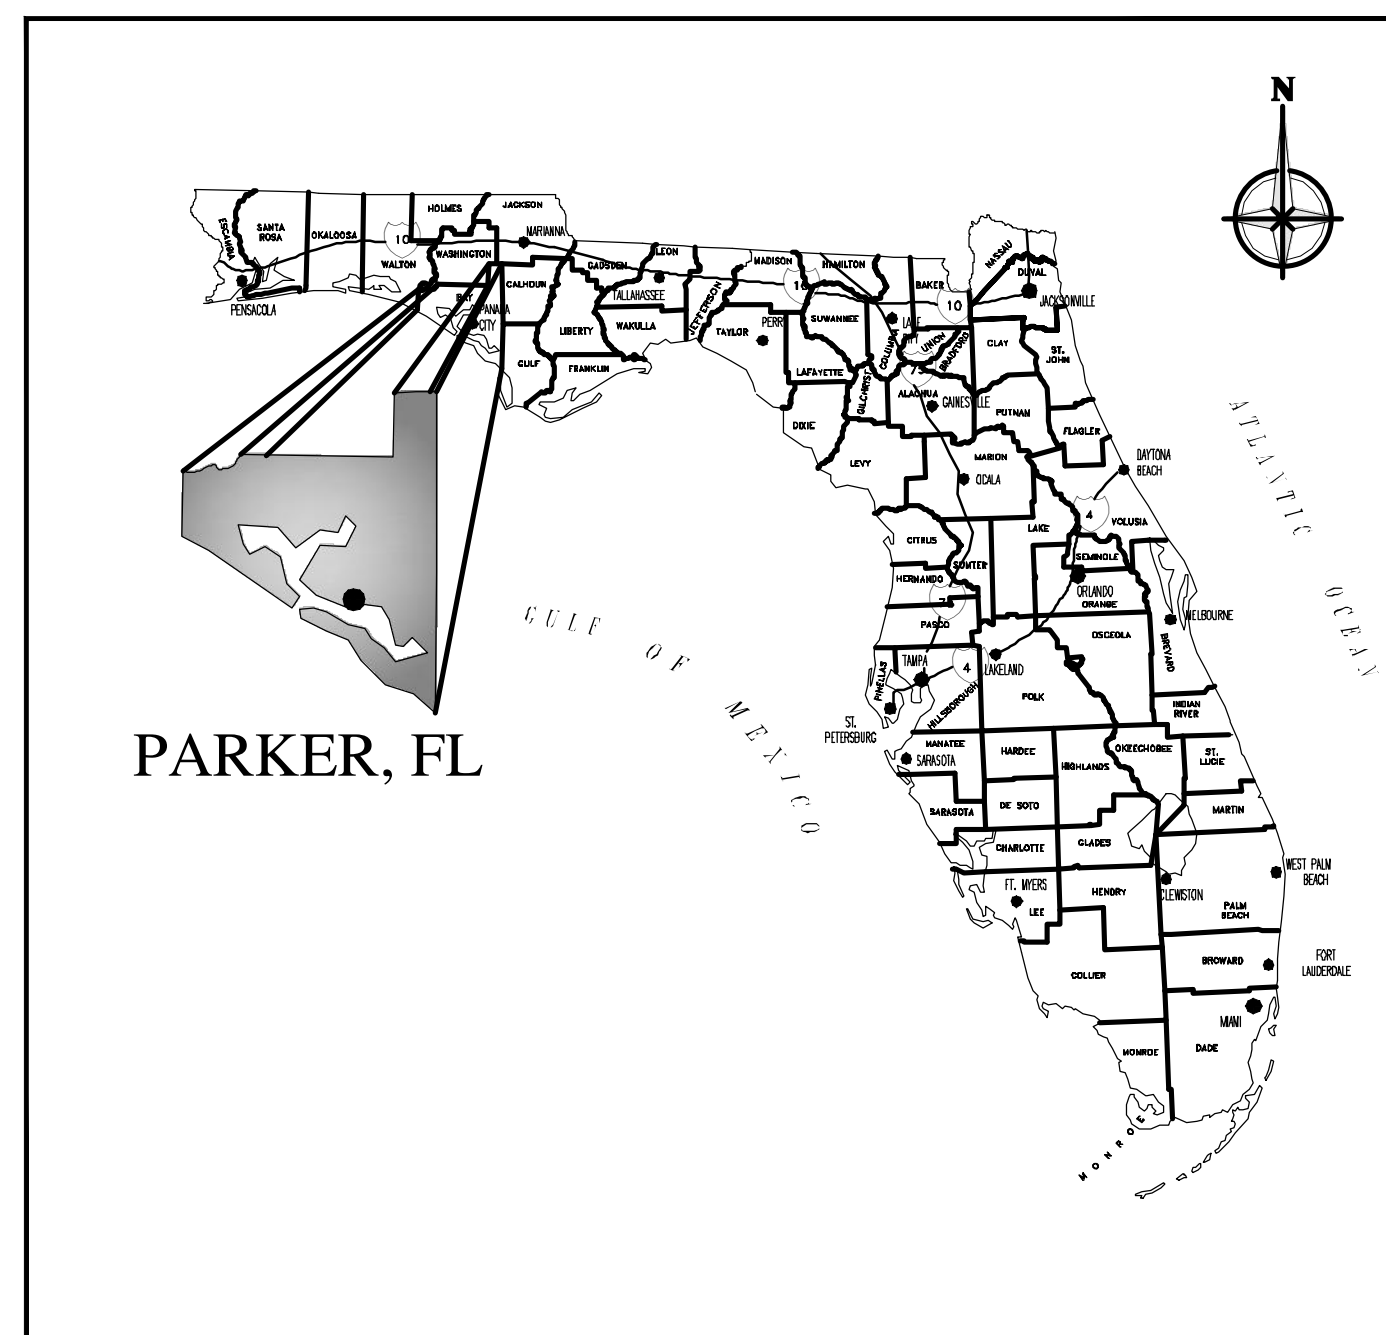


LOCATION
MAP

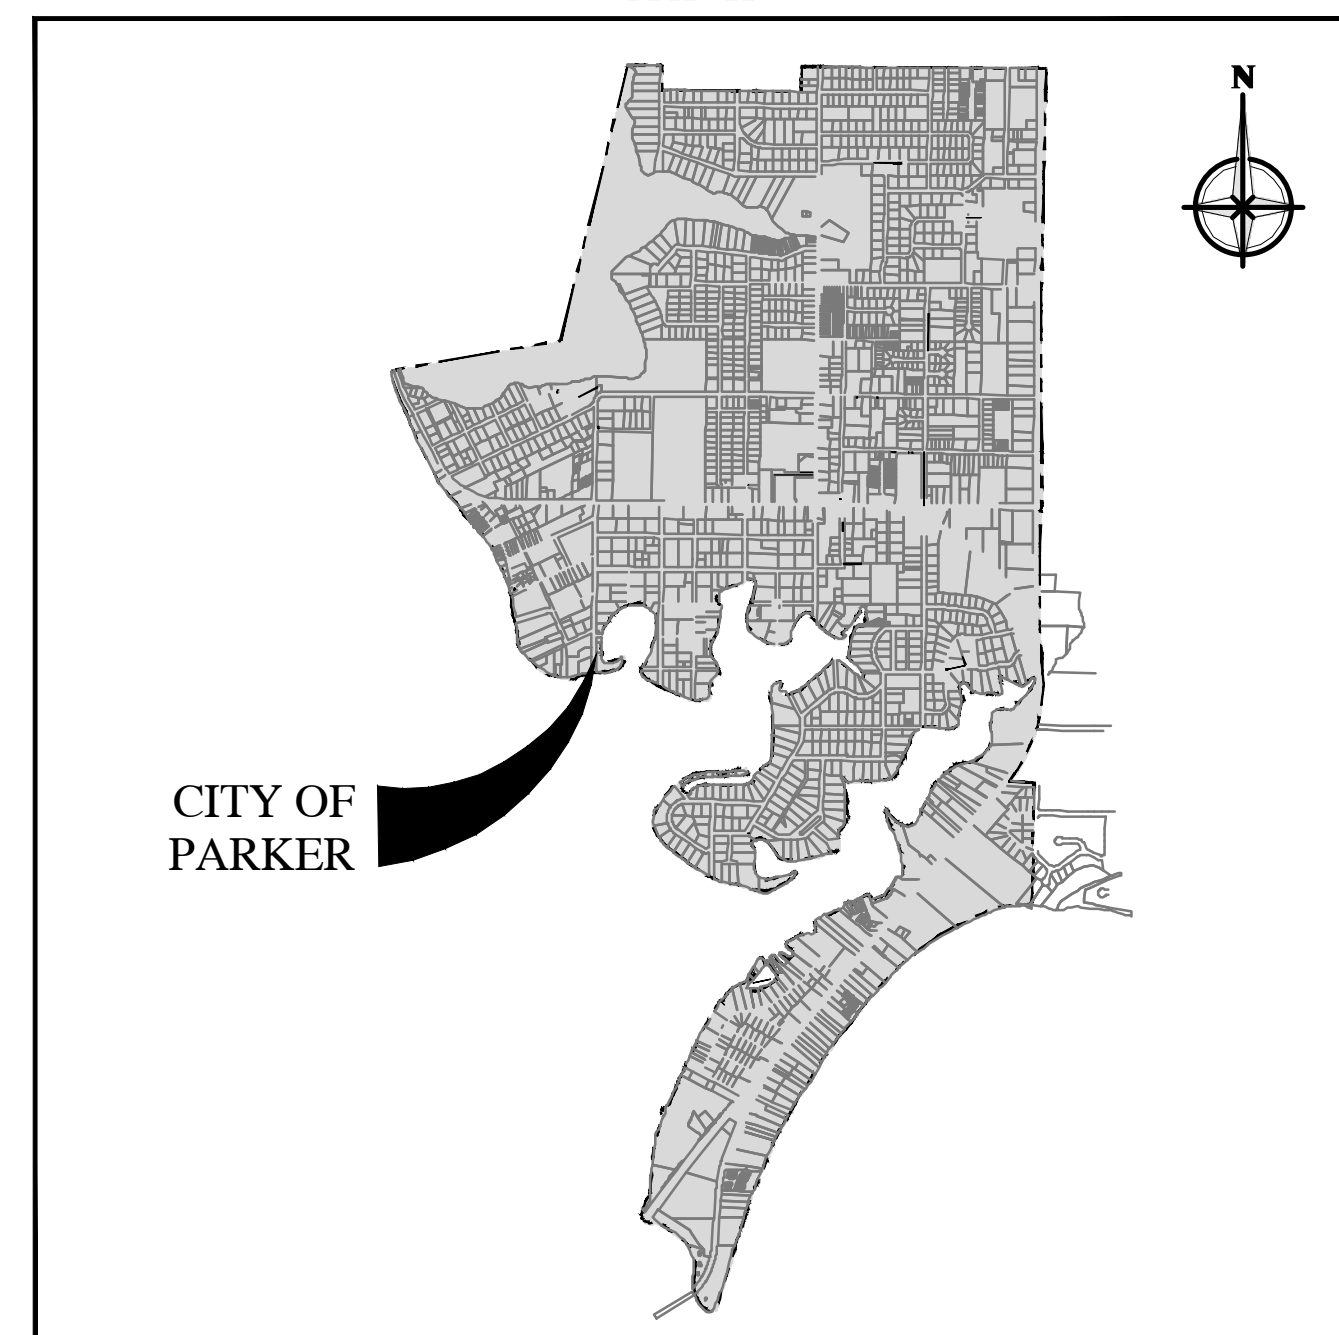

INDEX OF SHEETS

C0.0	COVER SHEET
C0.1	GENERAL NOTES
C1.0	PROJECT KEY SHEET
C1.1	NORTH LAKEWOOD DRIVE, ARROW STREET AND LANCE DRIVE
C1.2	5301 SOULE DRIVE
C1.3	BLACKSHEAR DRIVE, DOVER ROAD AND NANCY DRIVE
C1.4	EMBANKMENTS, SHOULDERS, DITCHES VEGETATIVE REFURBISHMENT
C2.0	STANDARD DETAILS




DATE: 2/4/2022

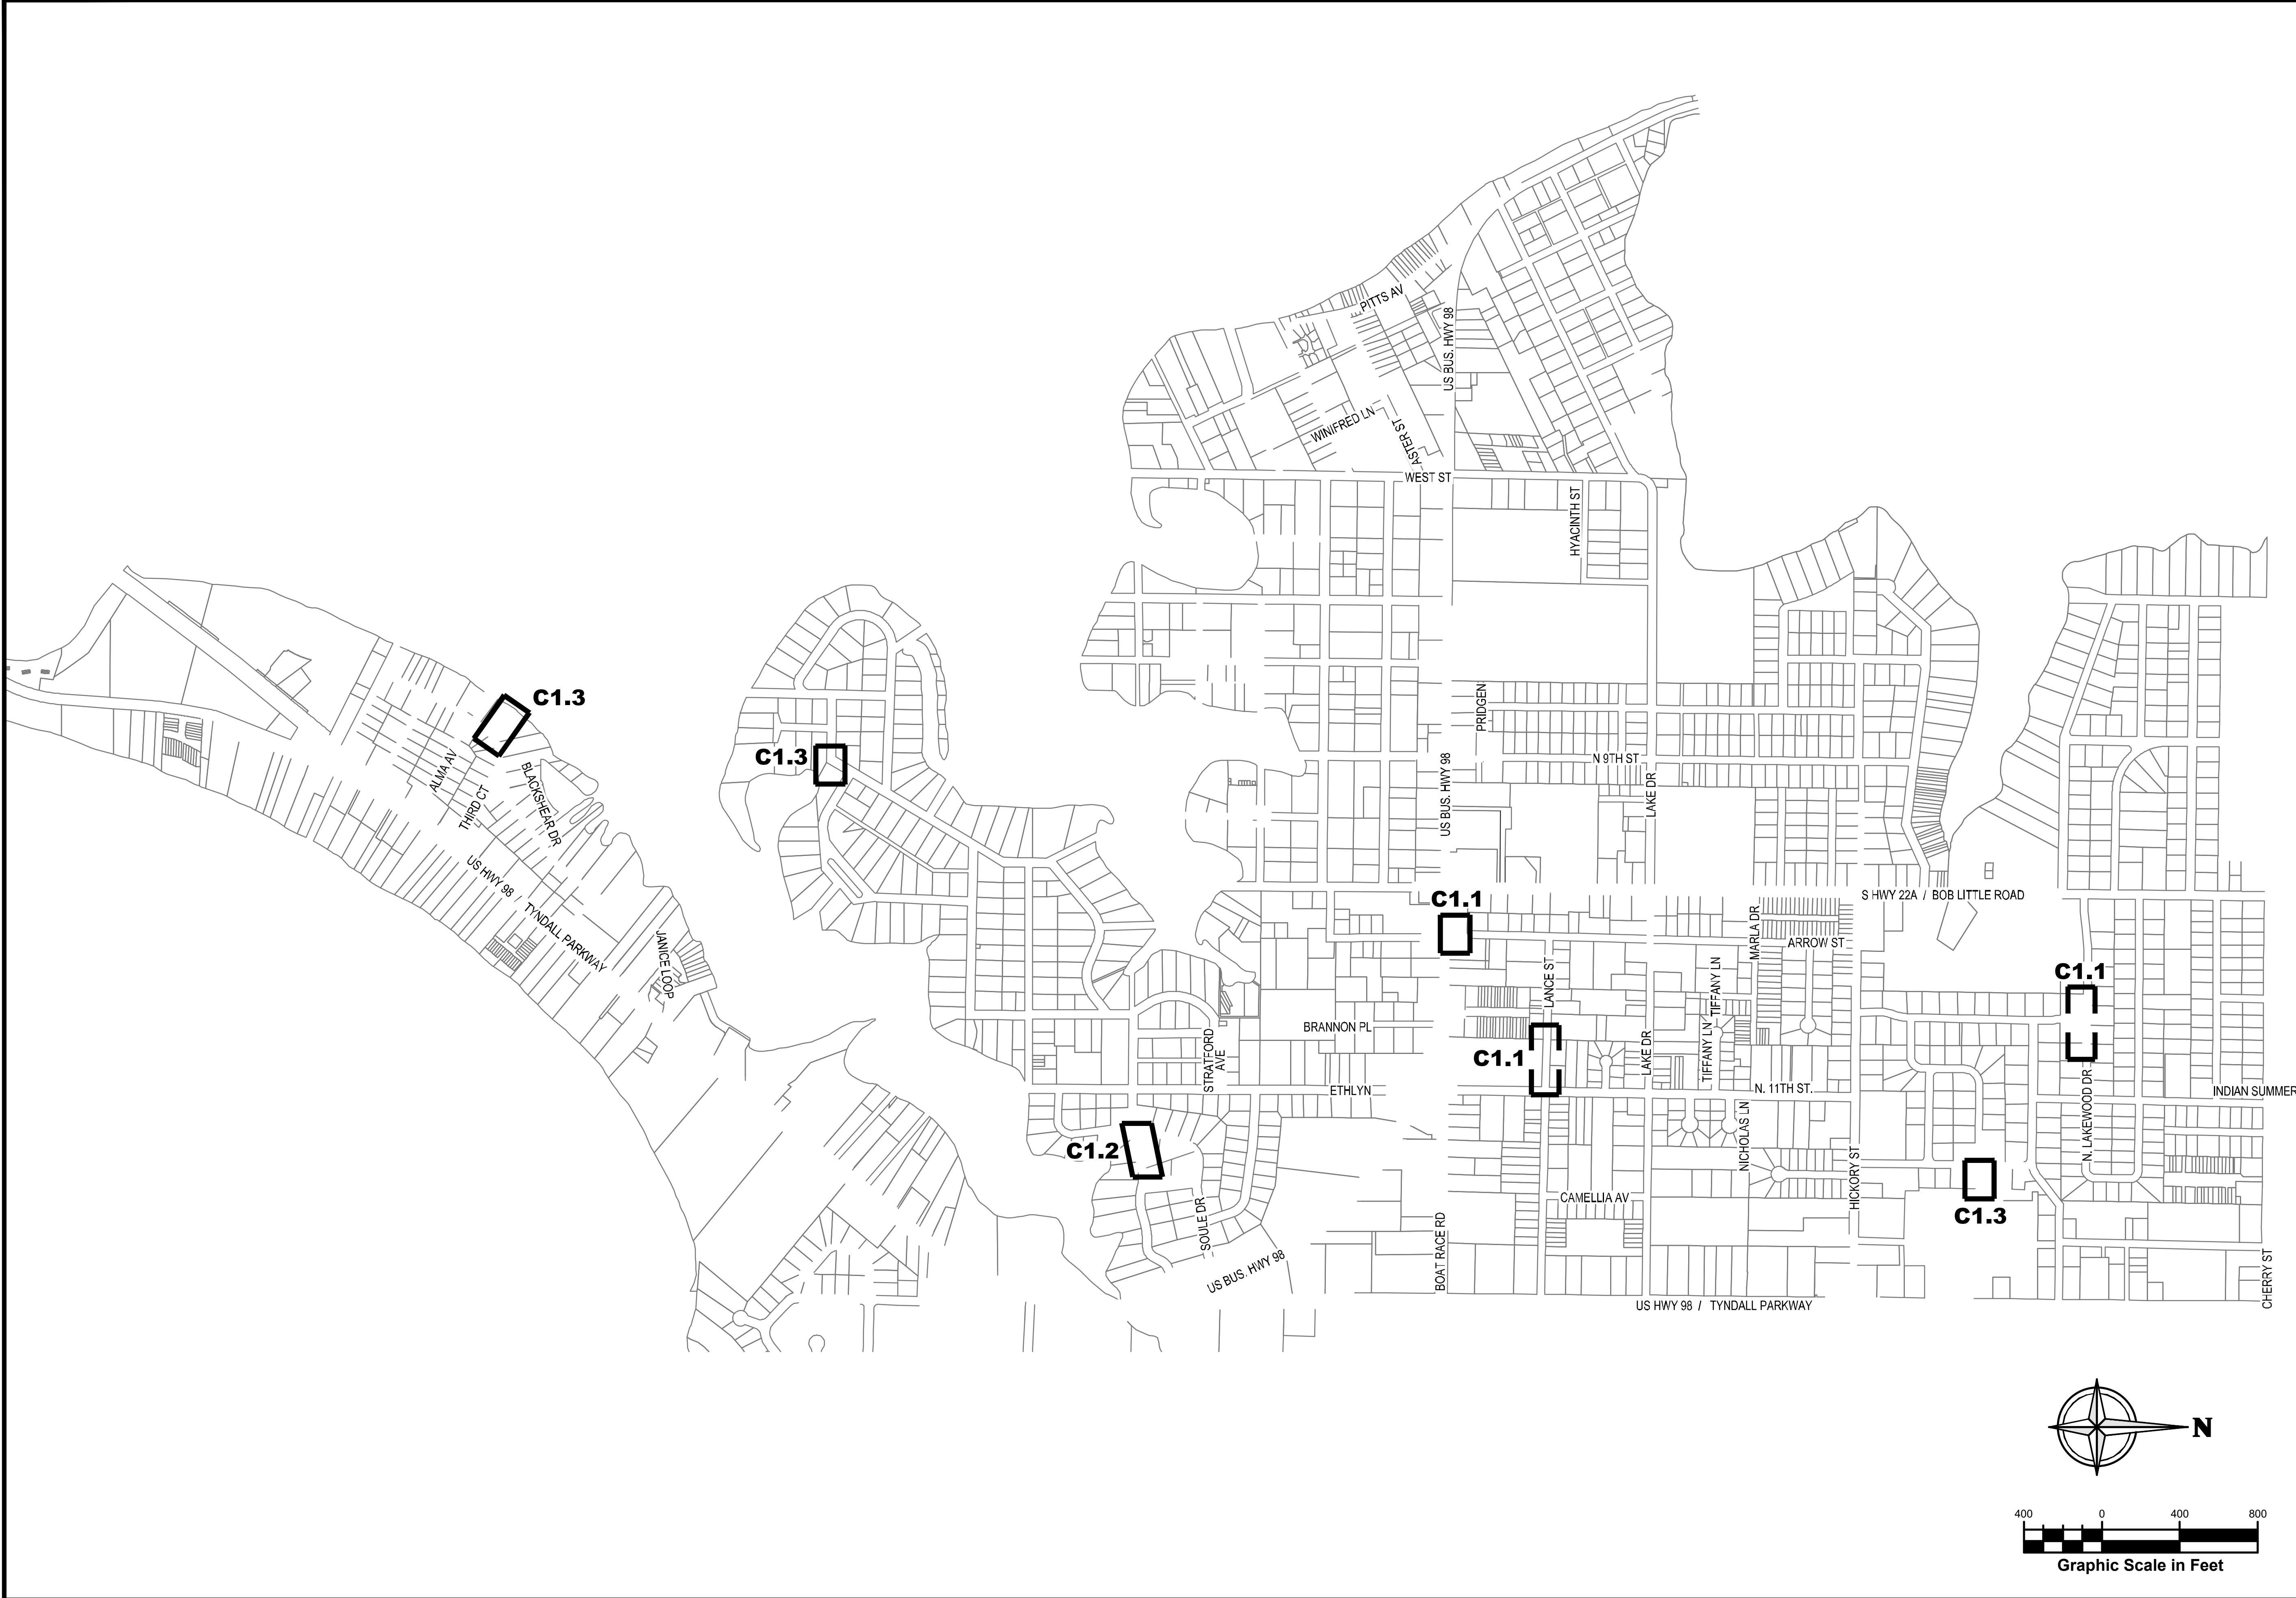

450 Magnolia Avenue, Panama City, FL 32401
P. 850.215.1285 • F. 850.215.1286
CA Number: 31422

Elizabeth S. Moore, PE
FL License No.: 57607

No.	Date	Revision
1		
2		
606		</

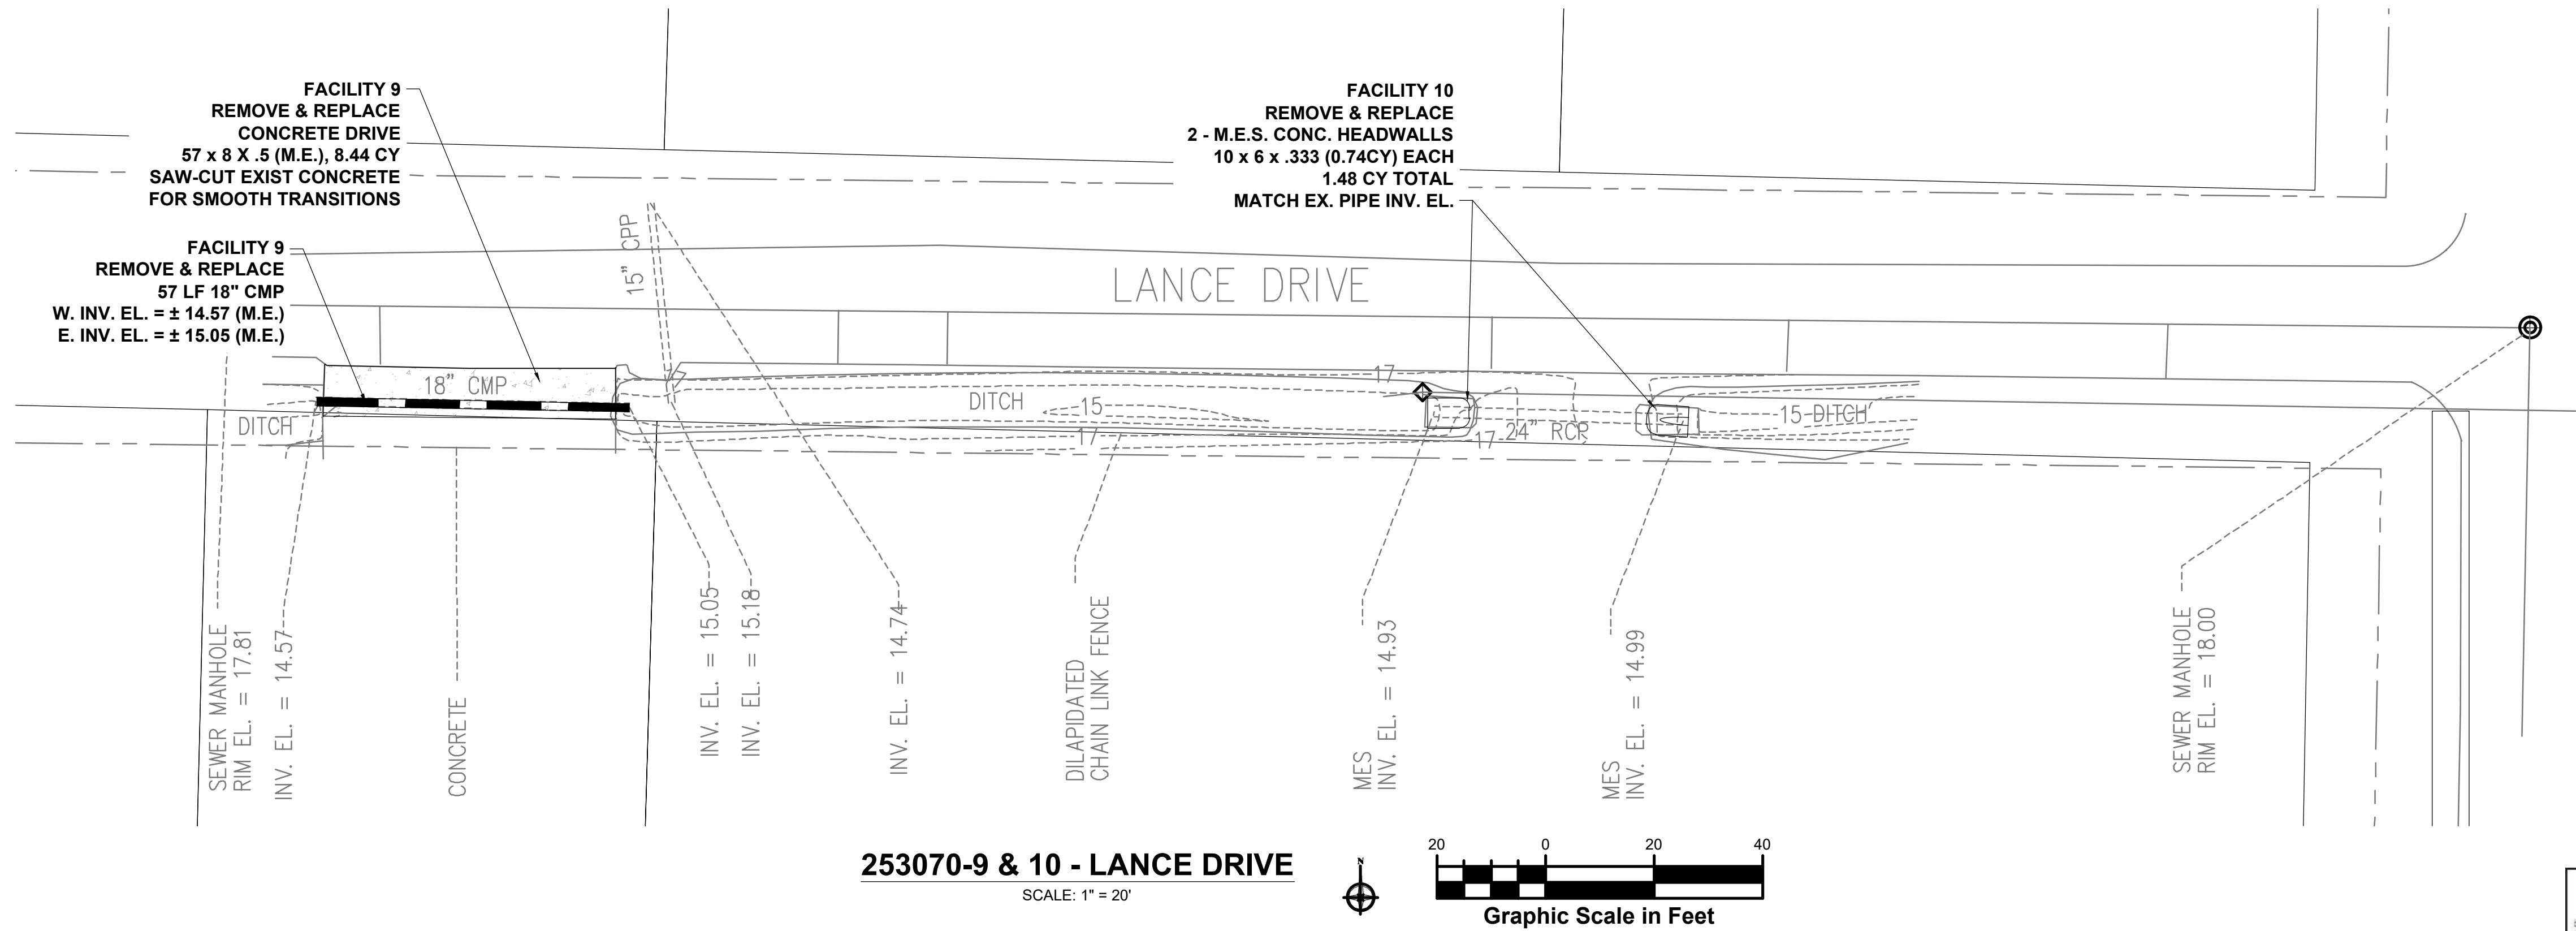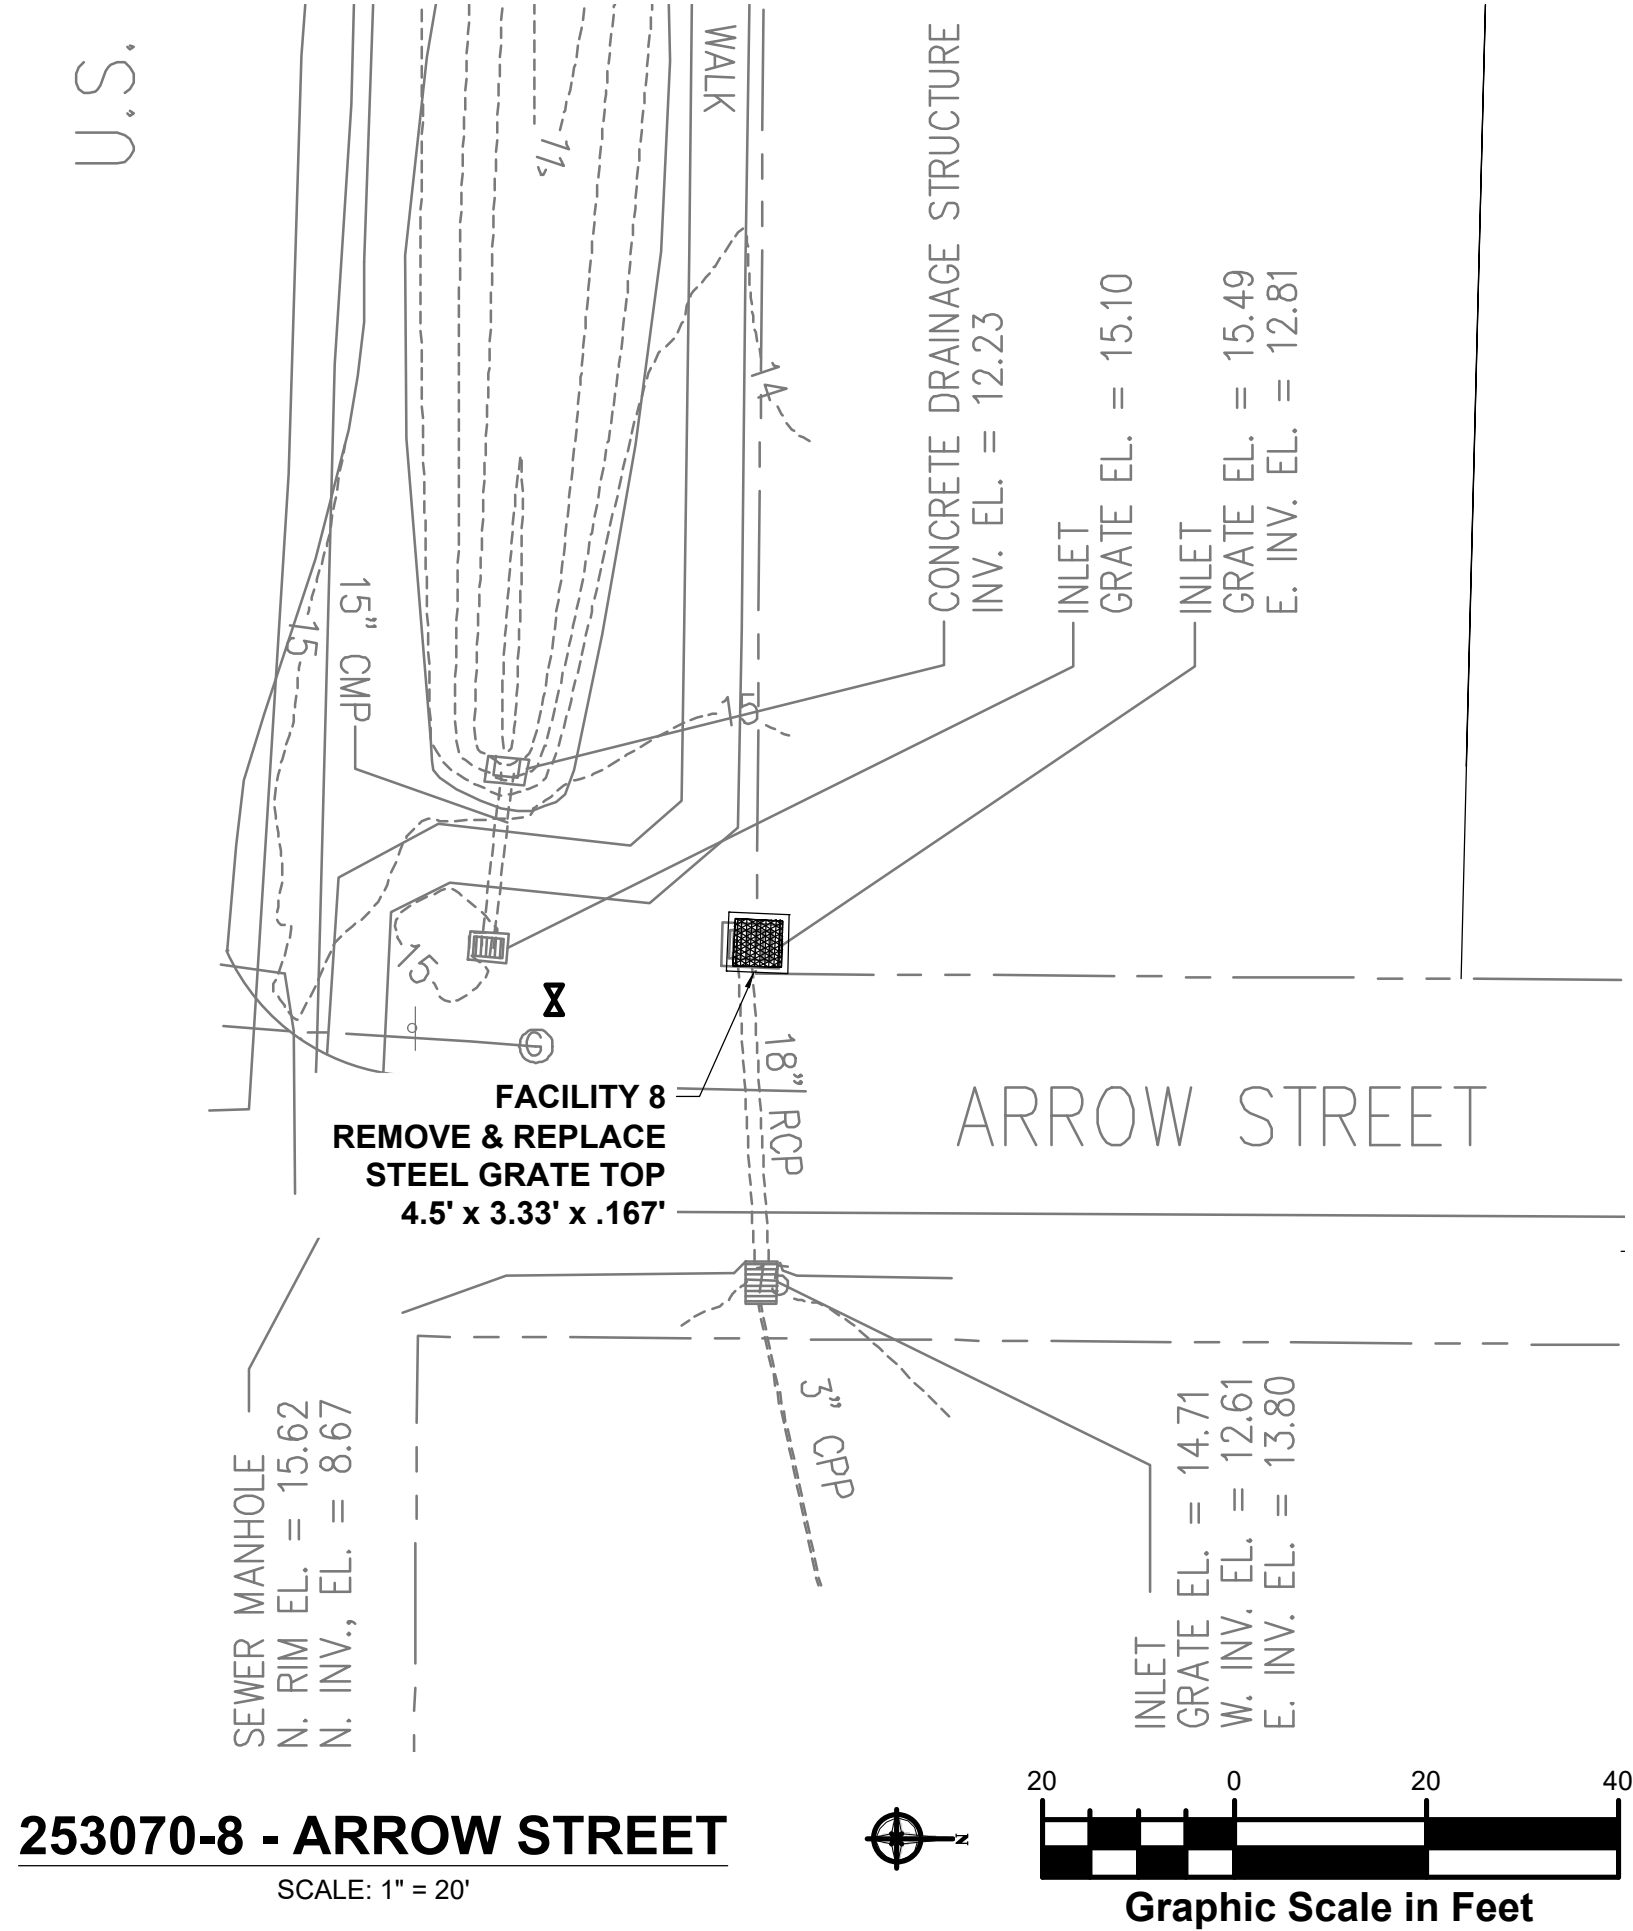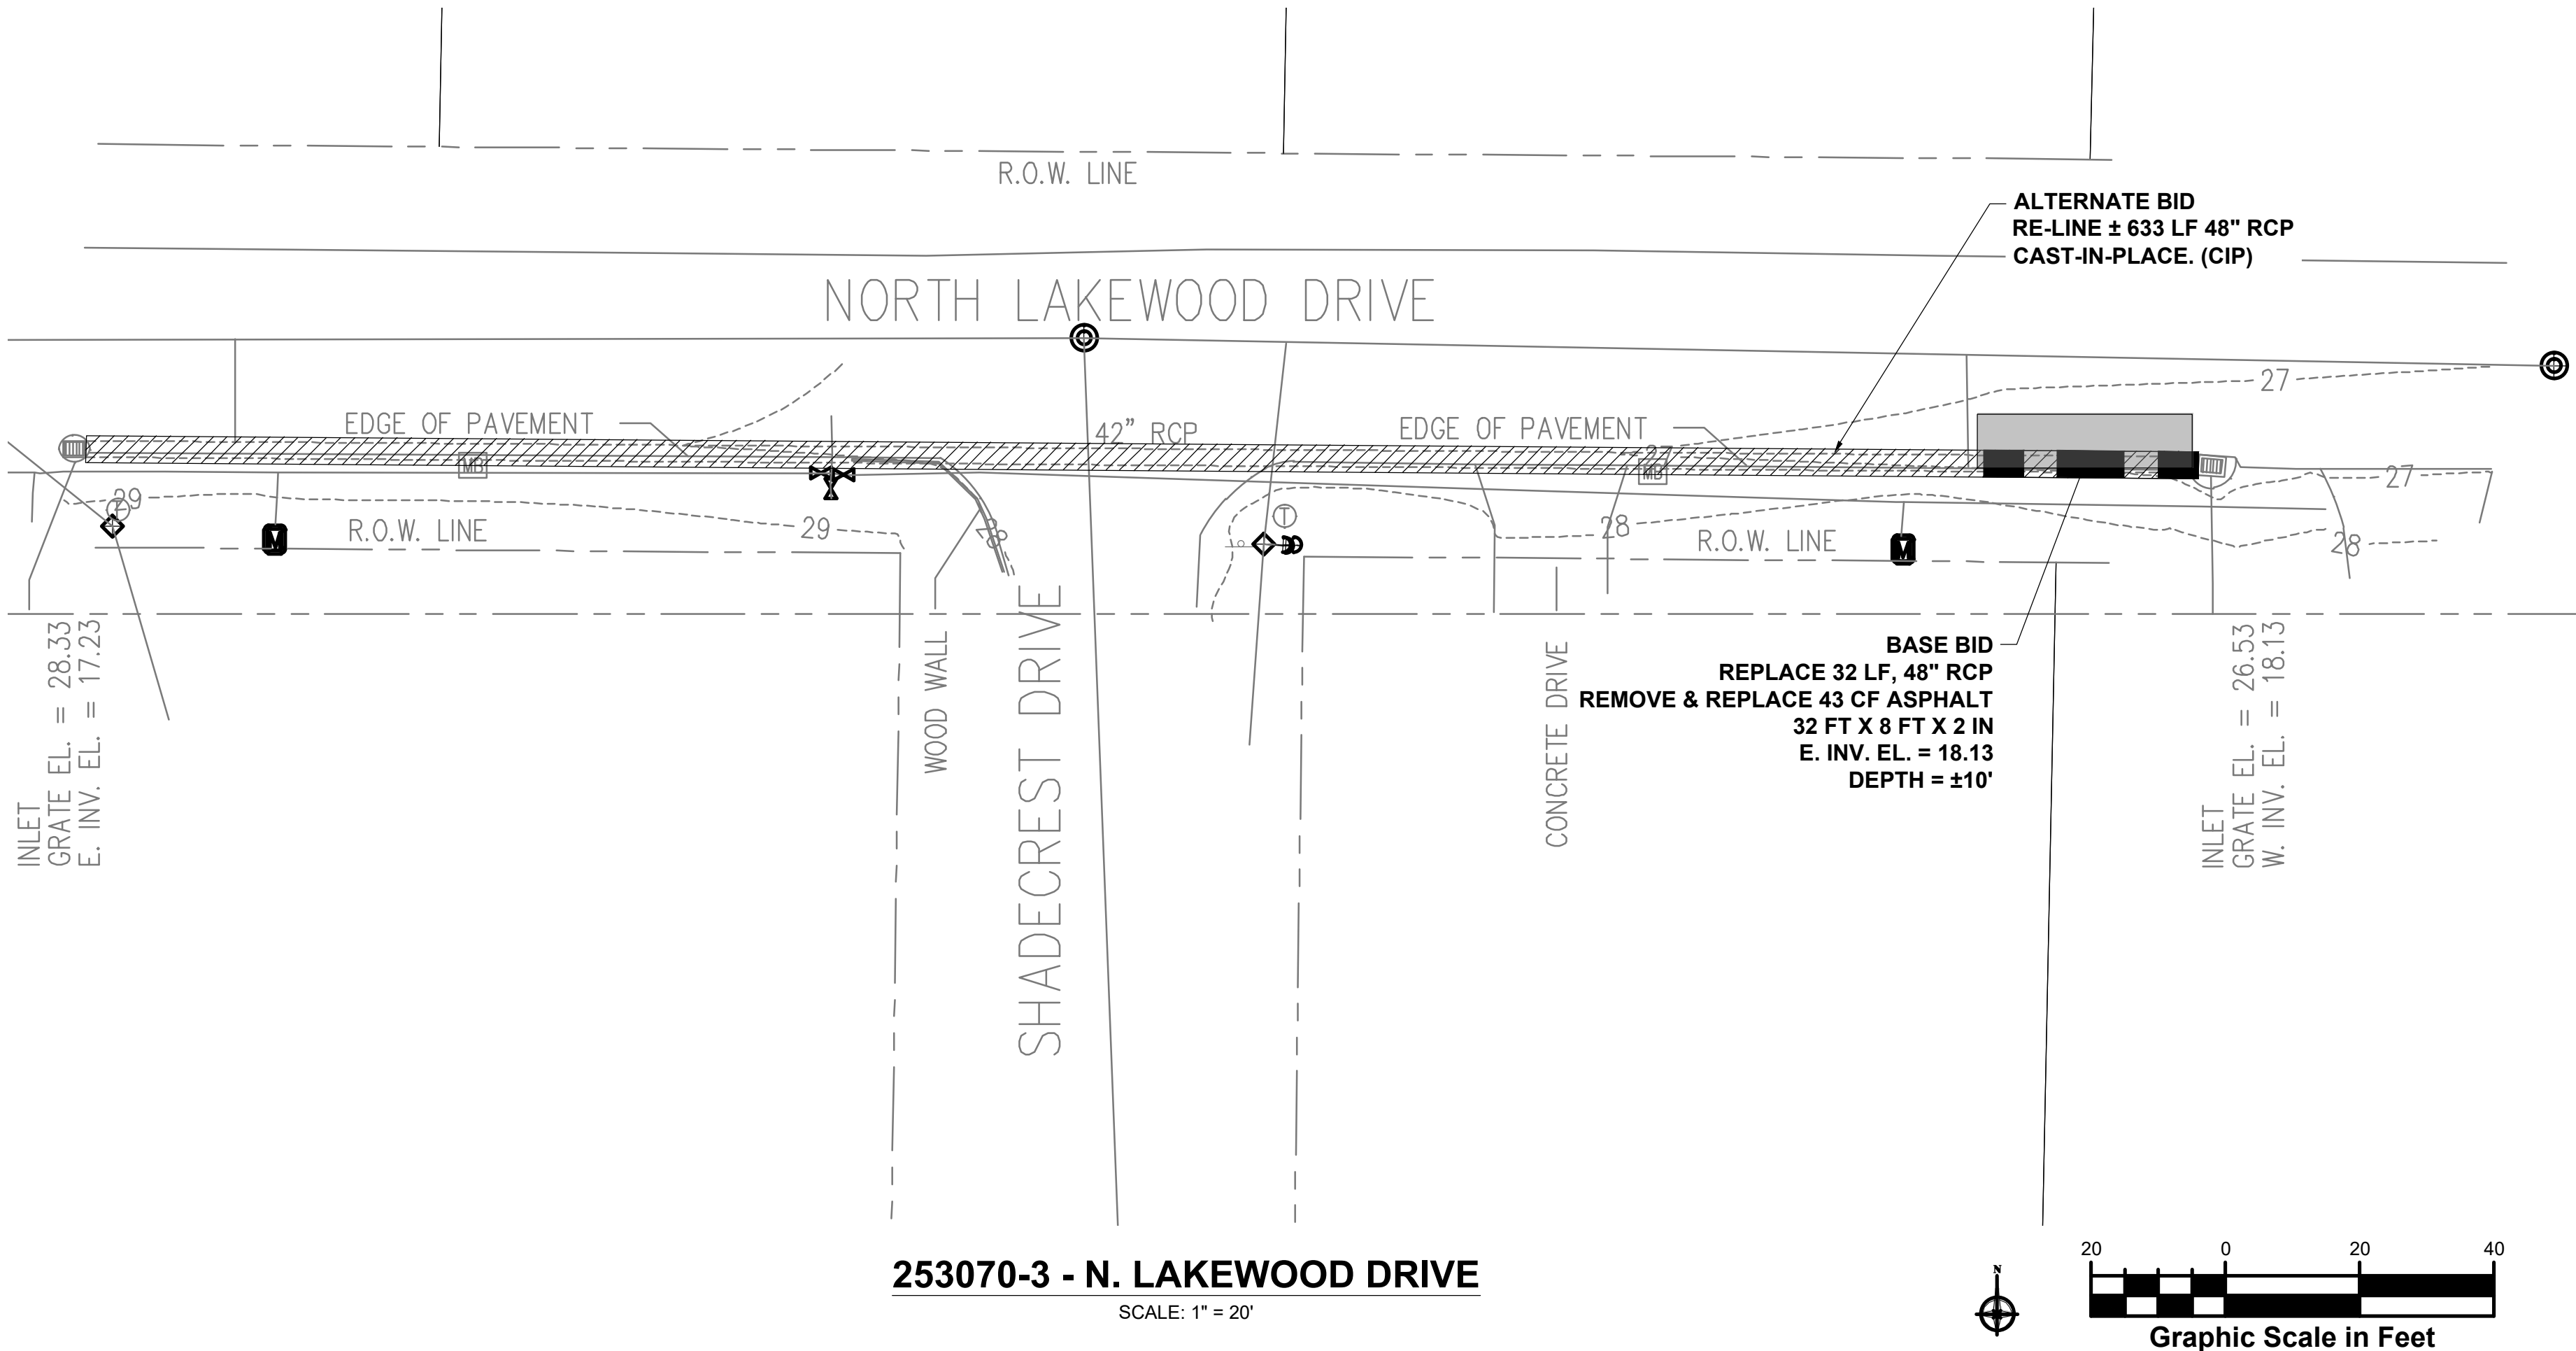

Elizabeth S. Moore, PE
FL License No.: 57607


No.	Date	Revision
1		
2		
Designed: B. SILCOX
Drawn: B. SILCOX
Checked: E. MOORE
Job No.: 1620-002
Date: 2/4/2022 © 2022



NORTH LAKEWOOD DRIVE,
ARROW STREET AND LANCE DRIVE
CITY-WIDE STORMDRAIN
SYSTEM IMPROVEMENTS
CITY OF PARKER - BAY COUNTY - FLORIDA

Sheet No.
C1.1





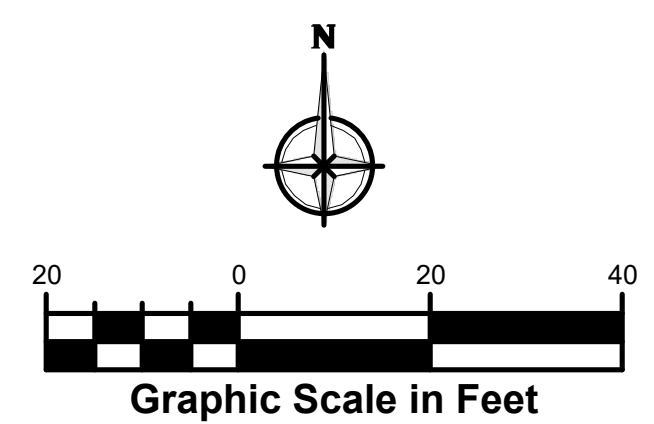



Sunshine811
Call 811 or www.sunshine811.com two full business days before digging to have utilities located and marked.
(Check positive response codes before you dig)

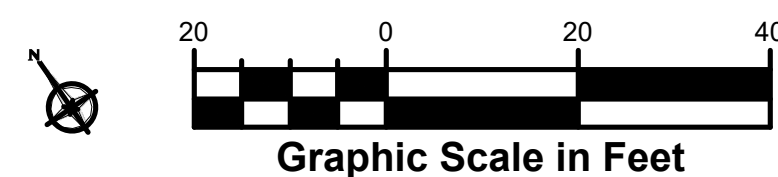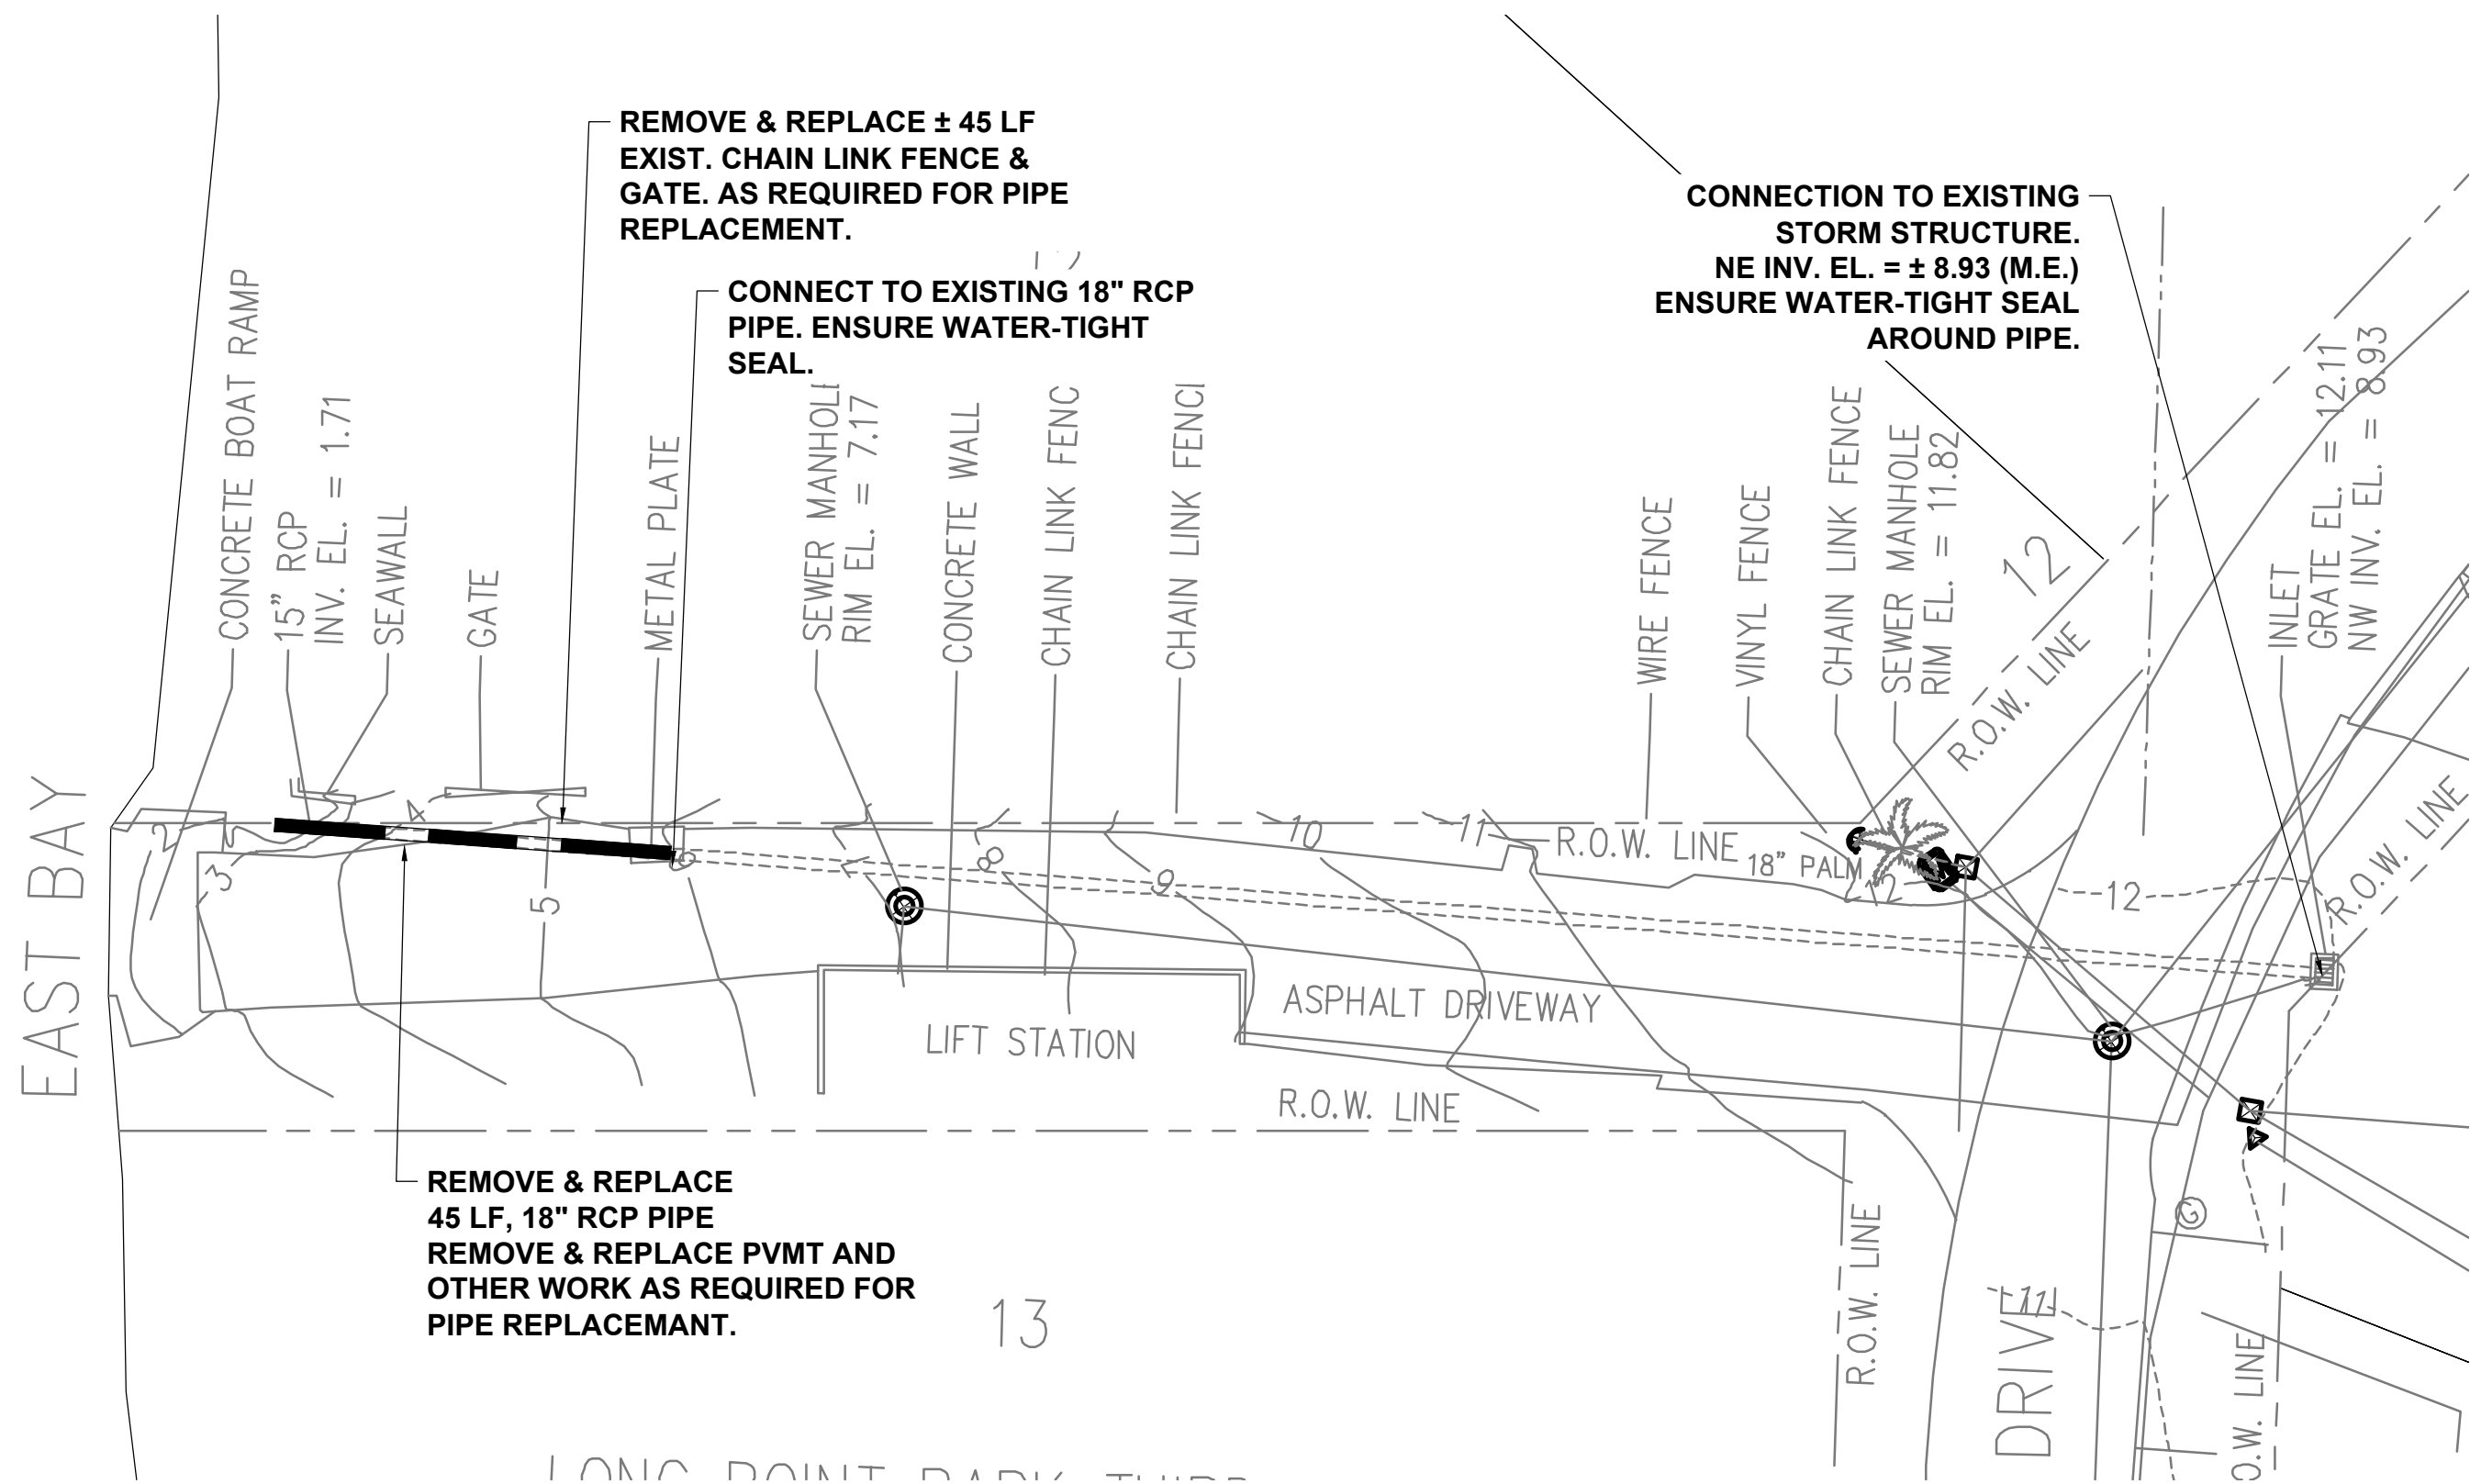

253070-14 - BLACKSHEAR DRIVE
SCALE: 1" = 20'

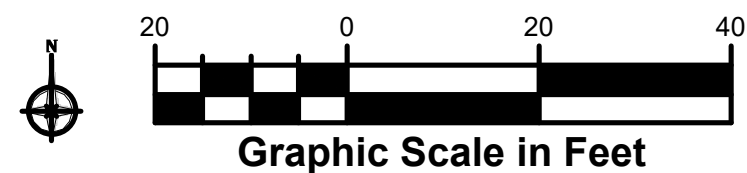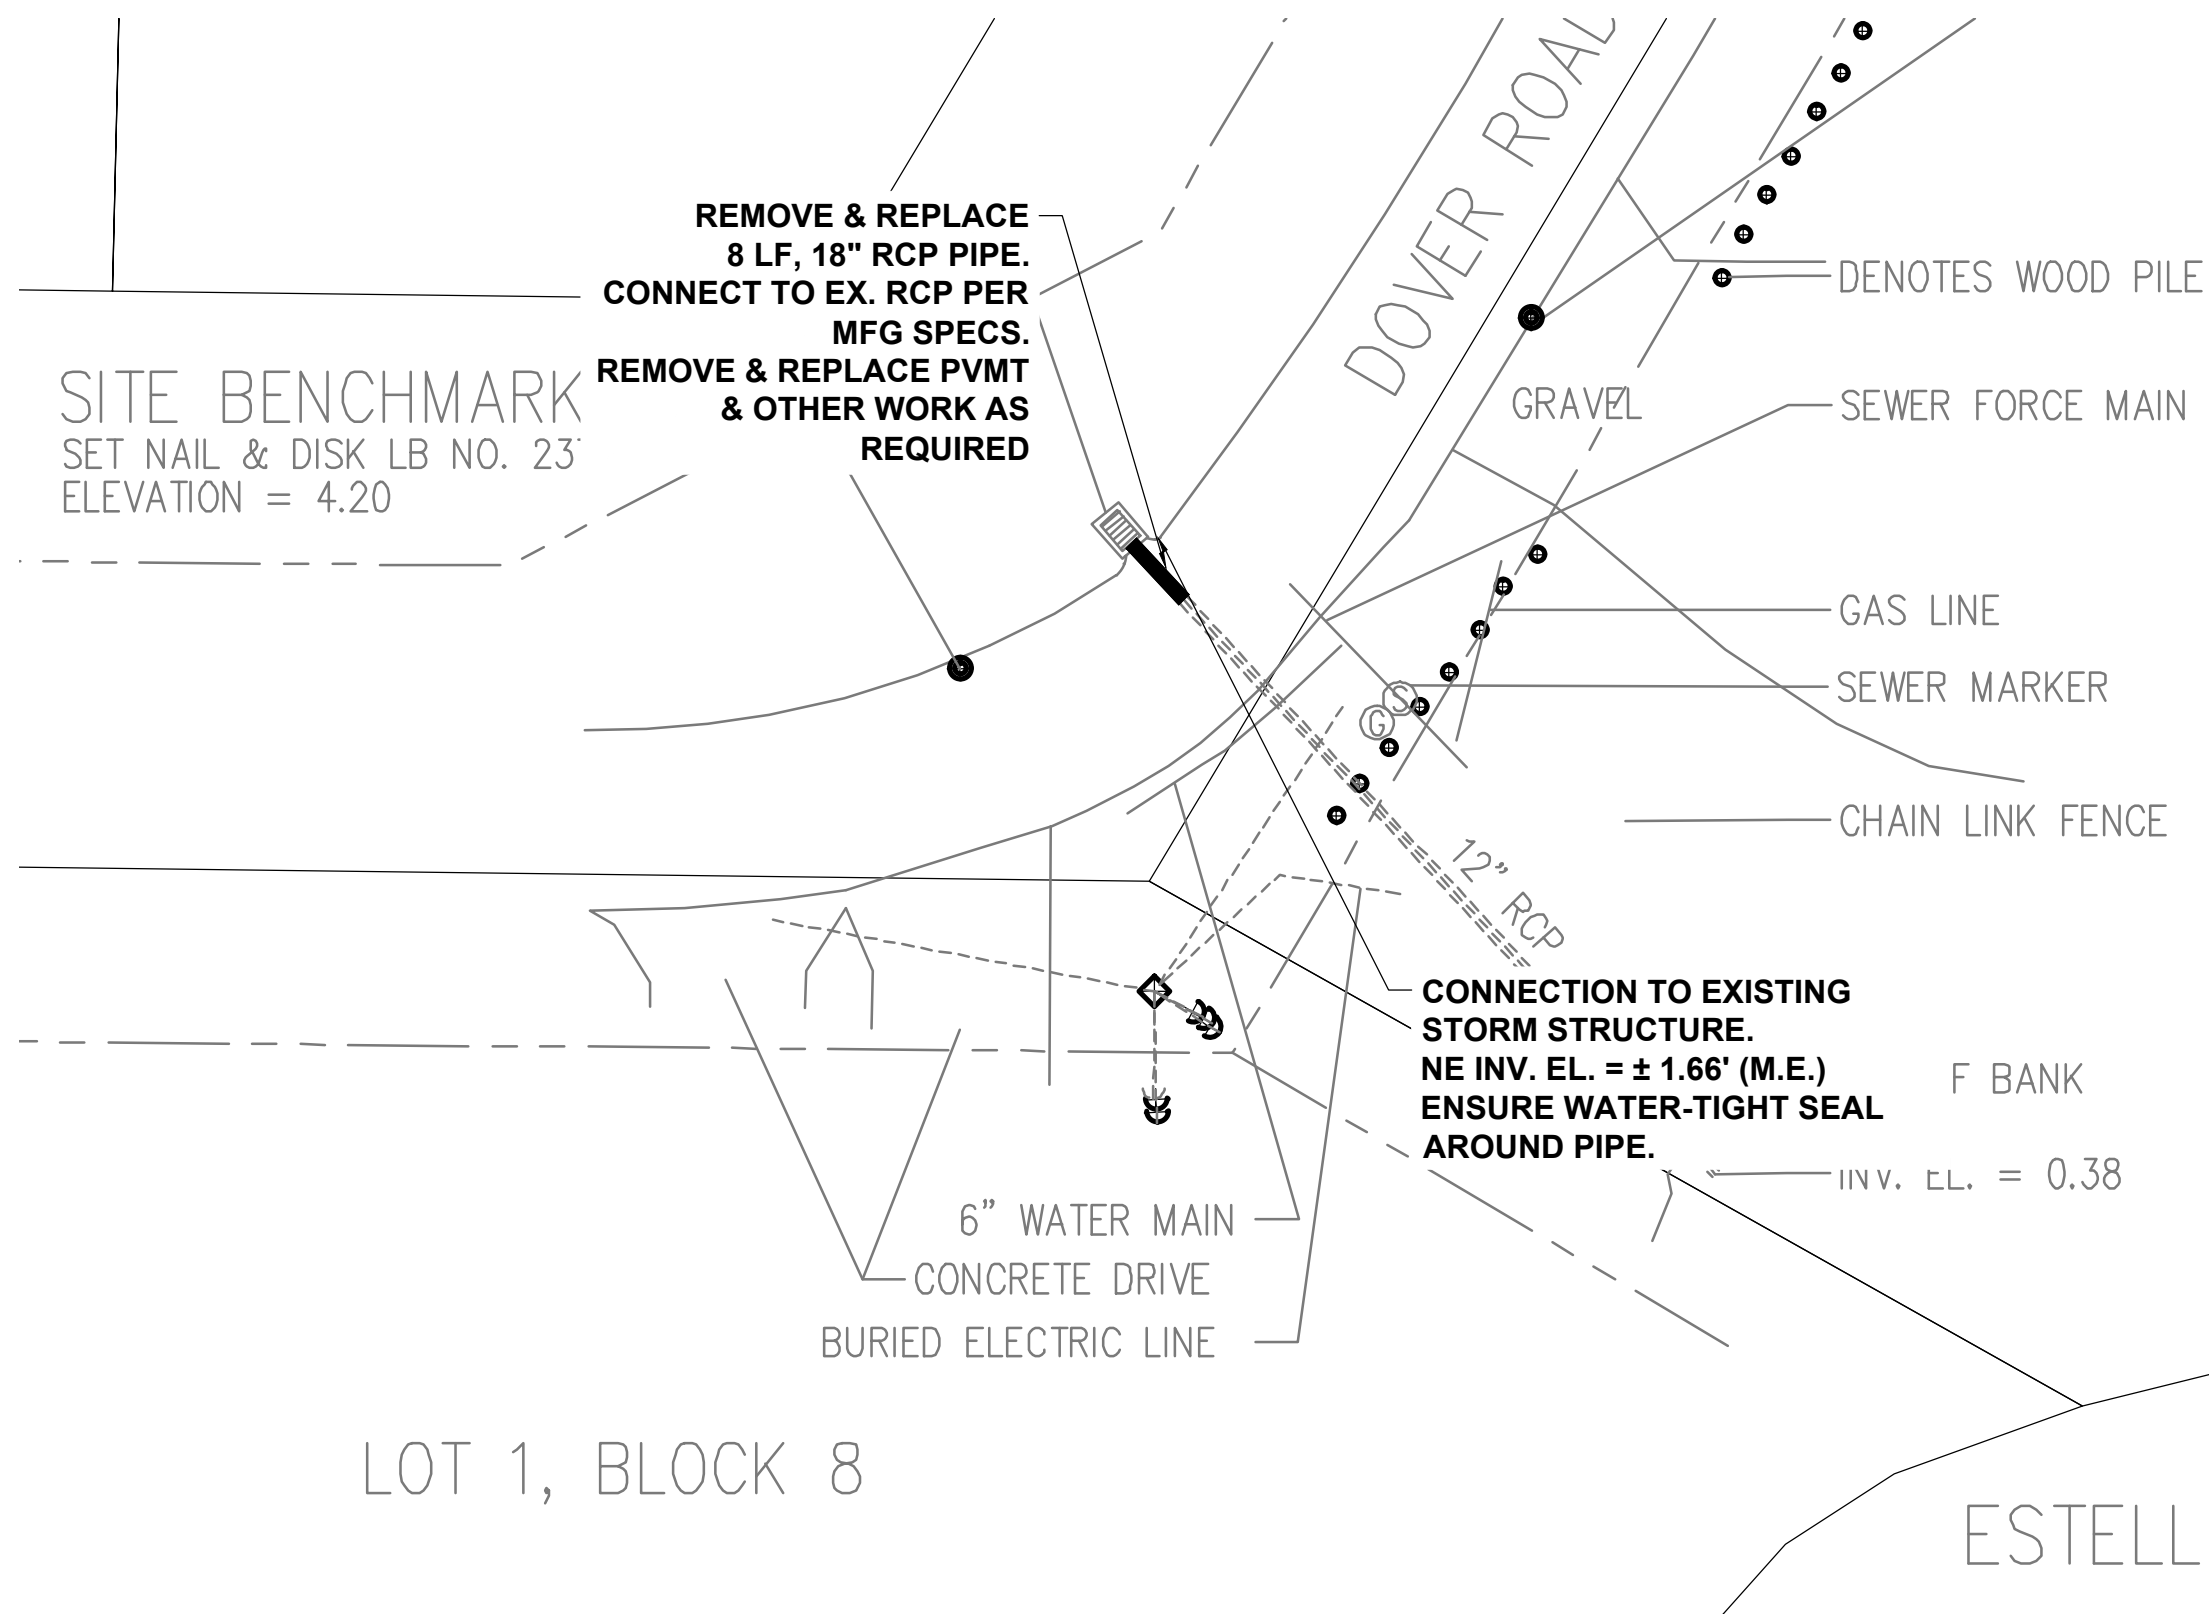

DAMAGE #439865 - DOVER ROAD - CULVERT
SCALE: 1" = 20'

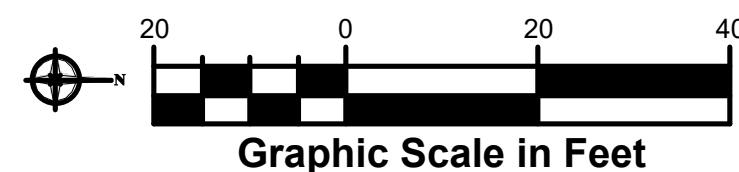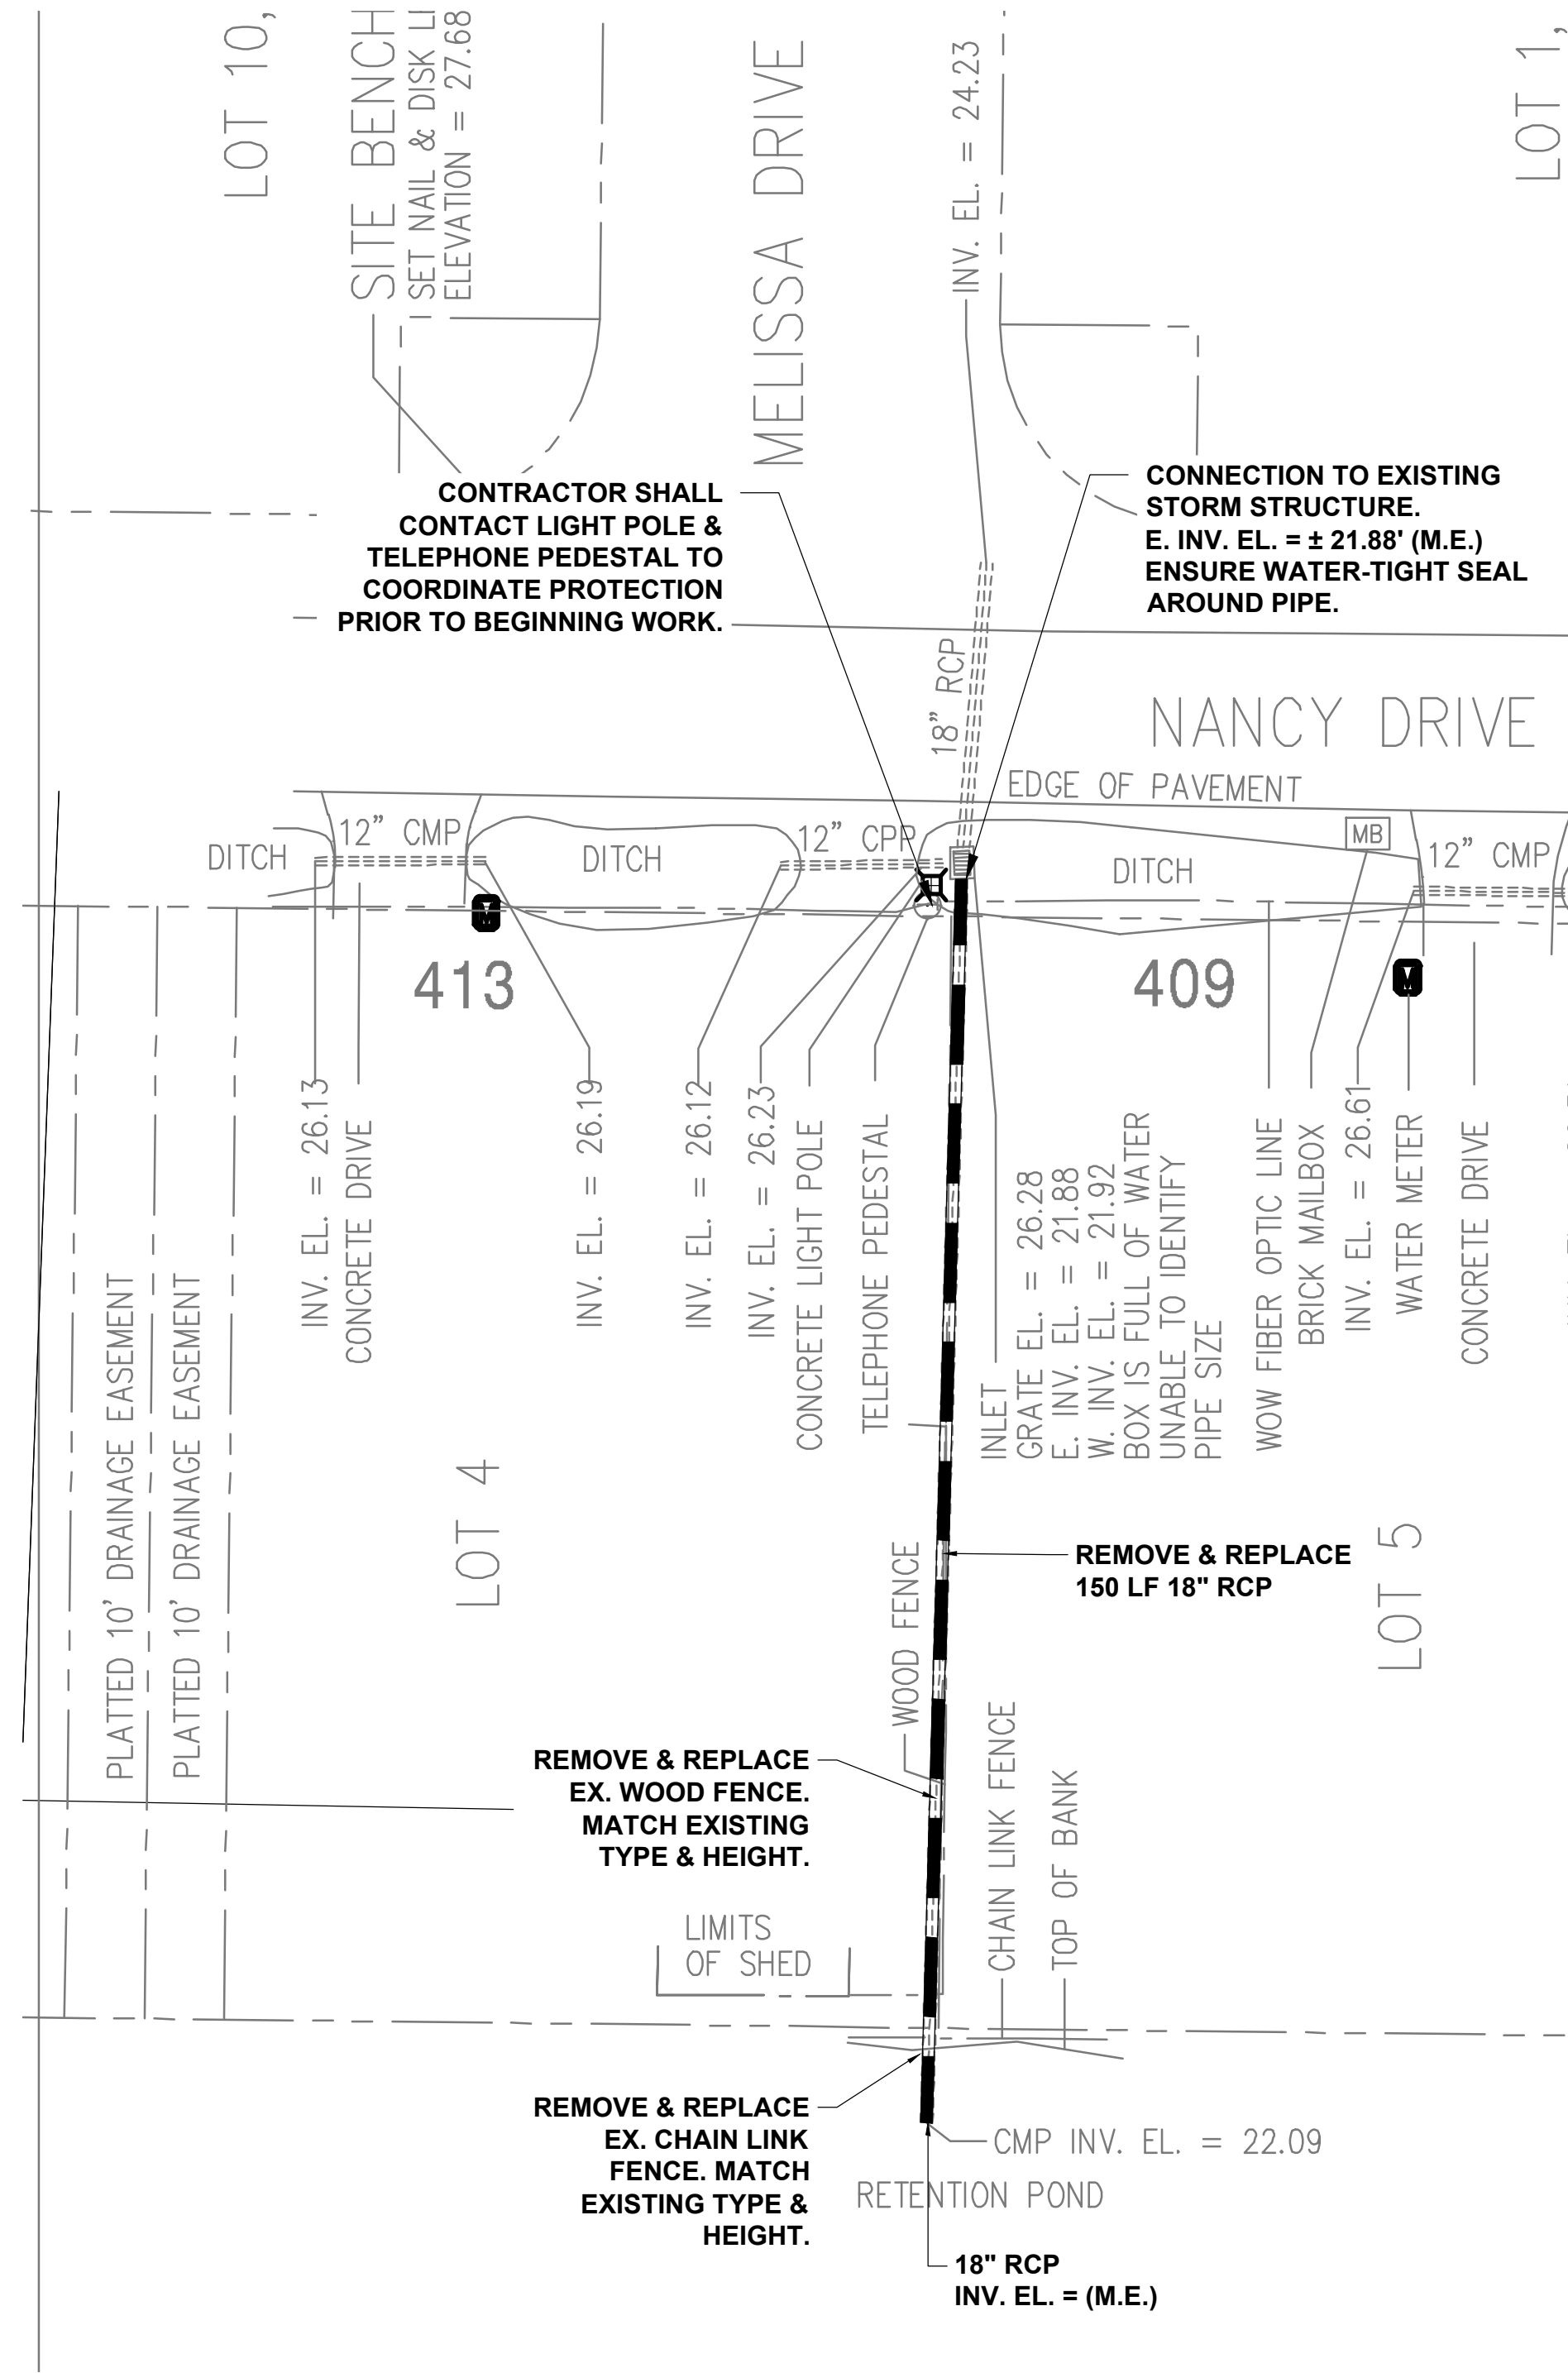

DAMAGE #439863 - 409-413 NANCY DRIVE
SCALE: 1" = 20'







Elizabeth S. Moore, PE
FL License No.: 57607

No.	Date	Revision
1		
2		
Designed: B. SILCOX
Drawn: B. SILCOX
Checked: E. MOORE
Job No.: 1620-002
Date: 2/4/2022 © 2022


BLACKSHEAR DRIVE
DOVER ROAD AND NANCY DRIVE
CITY-WIDE STORMDRAIN
SYSTEM IMPROVEMENTS
CITY OF PARKER - BAY COUNTY - FLORIDA

Sheet No.
C1.3

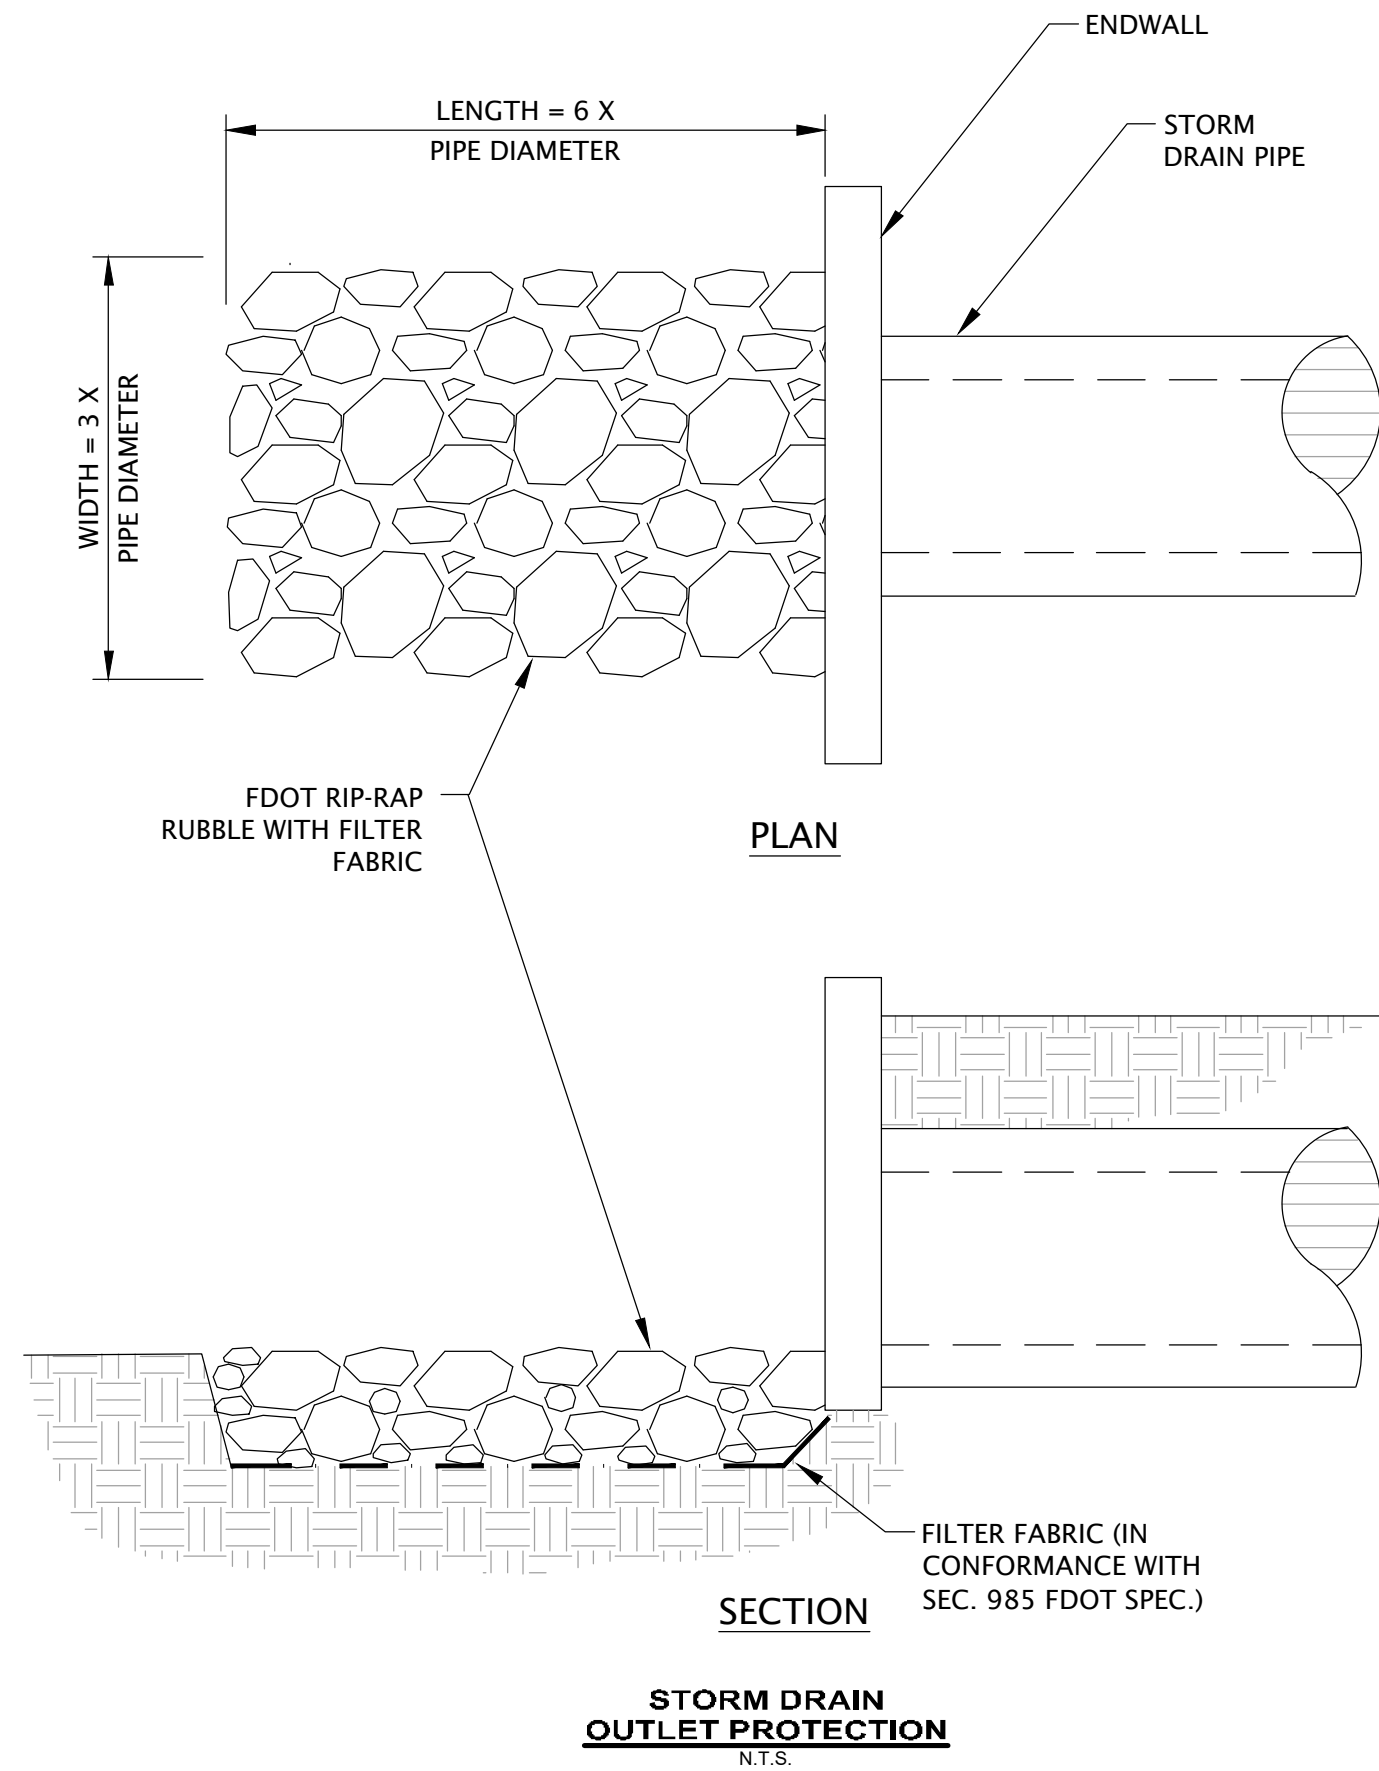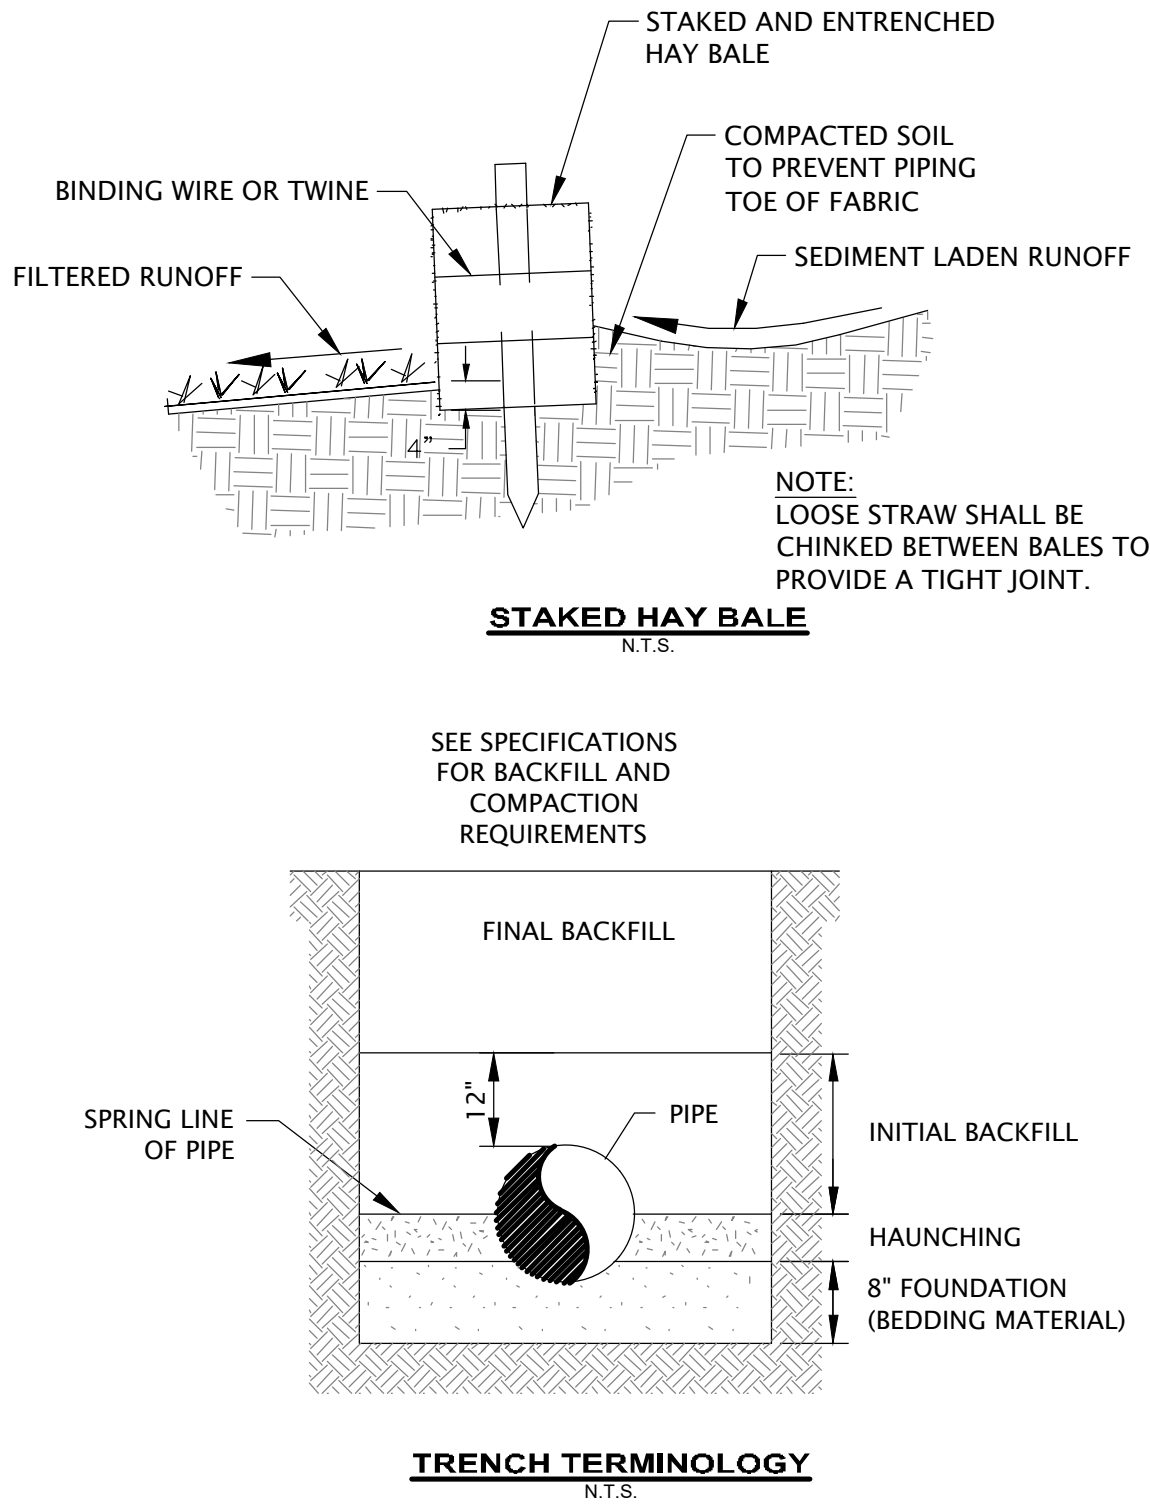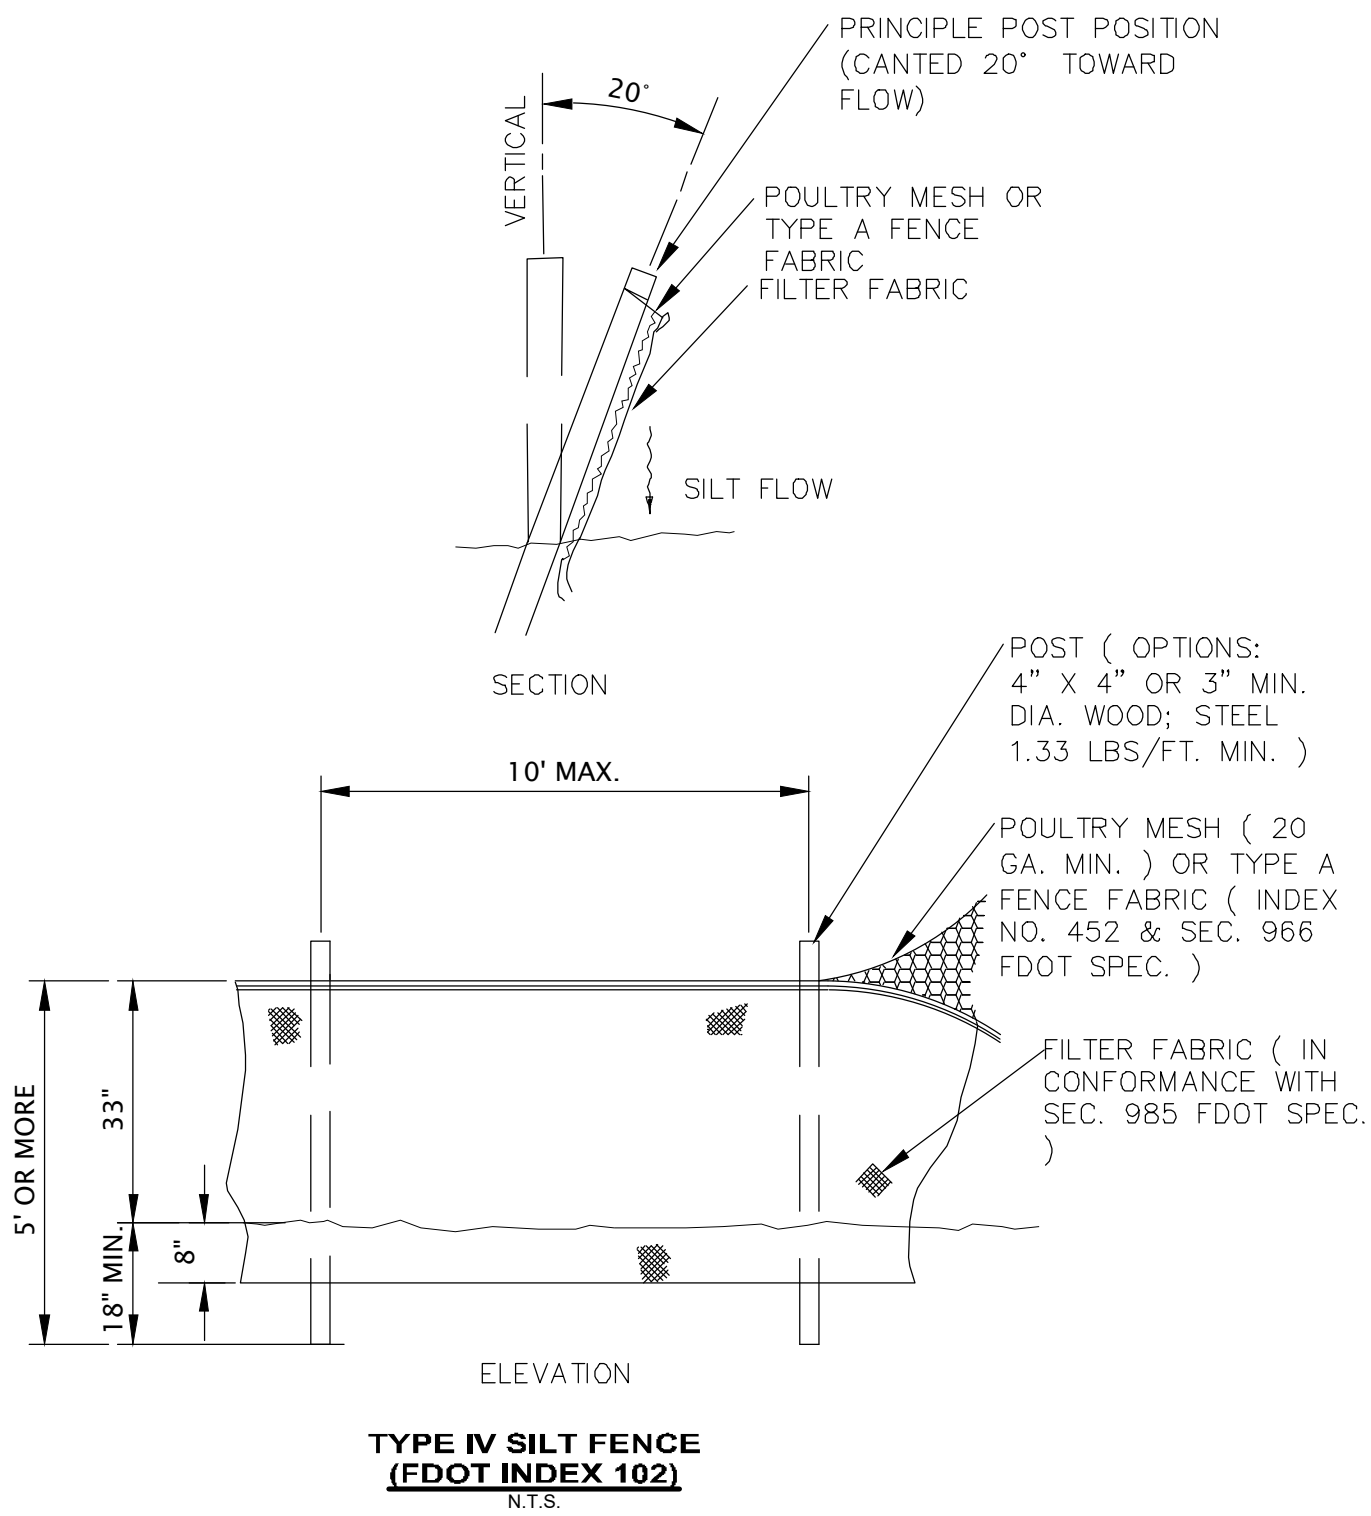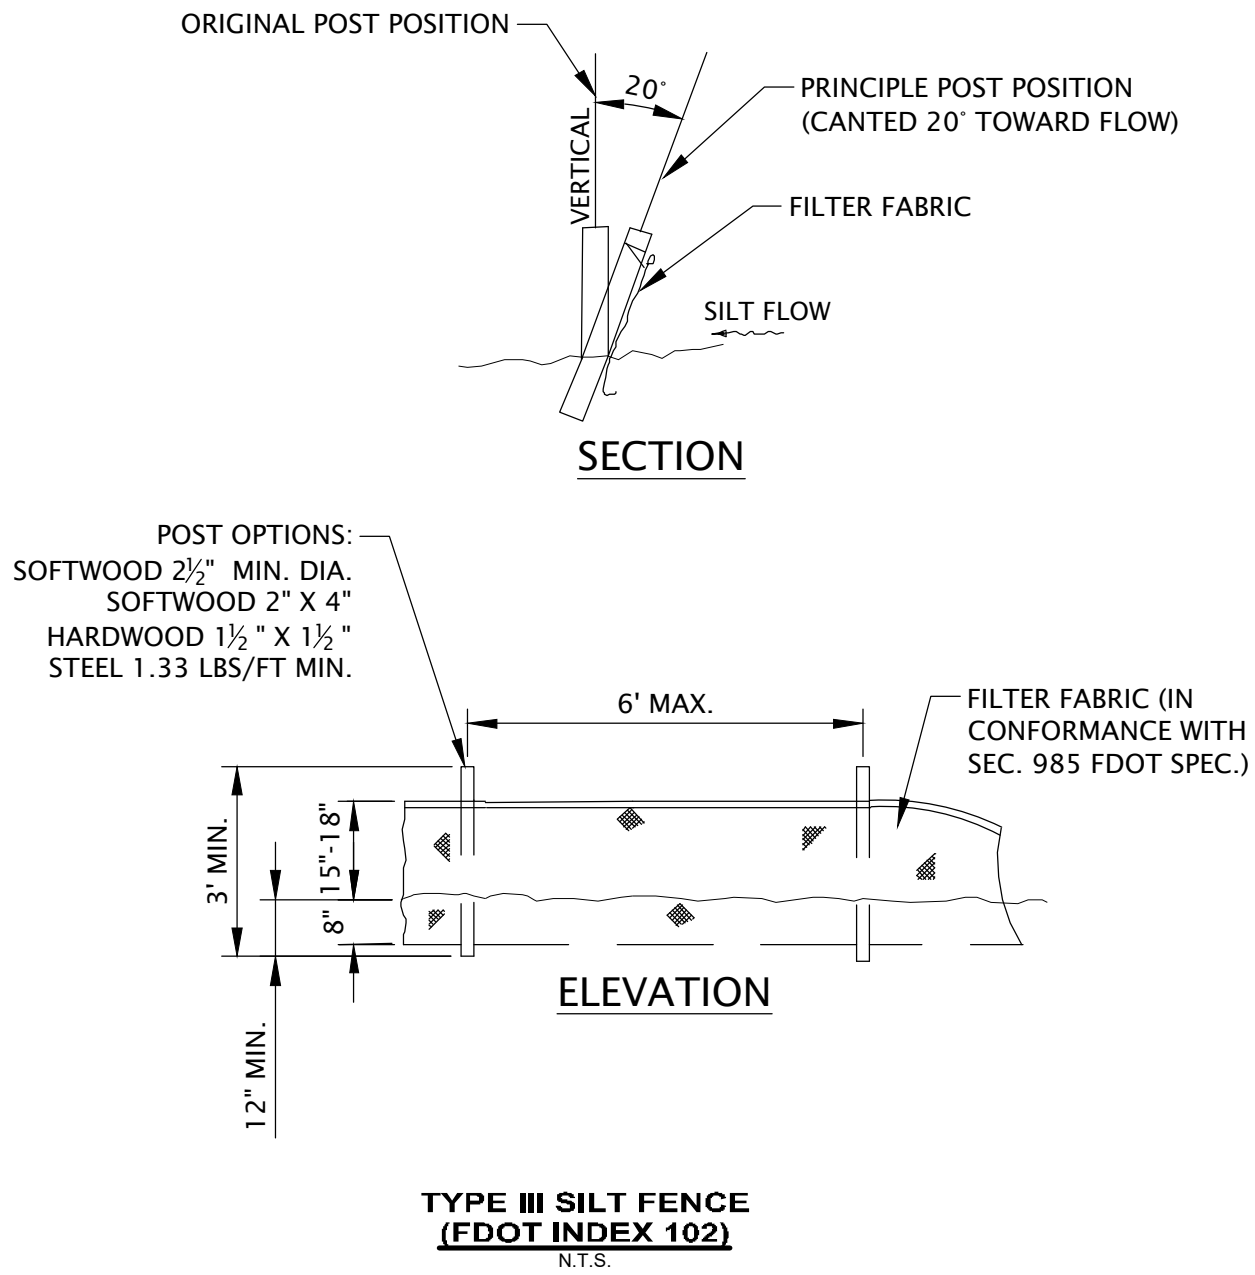


NOTES:

- USE OF TYPE A-2 AND A-3 PIPE BEDDING TO BE DETERMINED IN THE FIELD BY THE ENGINEER.
- 10" MAX. FOR PIPE DIAMETER LESS THAN 24"; 12" MAX. FOR PIPE 24" DIAMETER AND LESS THAN 42"; 24" MAX. FOR PIPE DIAMETER 42" AND OVER.
- 4" MAX. FOR PIPE 16" DIAMETER & LESS; 6" MAX. FOR PIPE 18" TO 36" DIAMETER; AND 9" MAX. FOR PIPE 42" DIAMETER AND LARGER.
- INSTALLATION SHALL BE IN ACCORDANCE WITH THE MANUFACTURER'S SPECIFICATIONS.

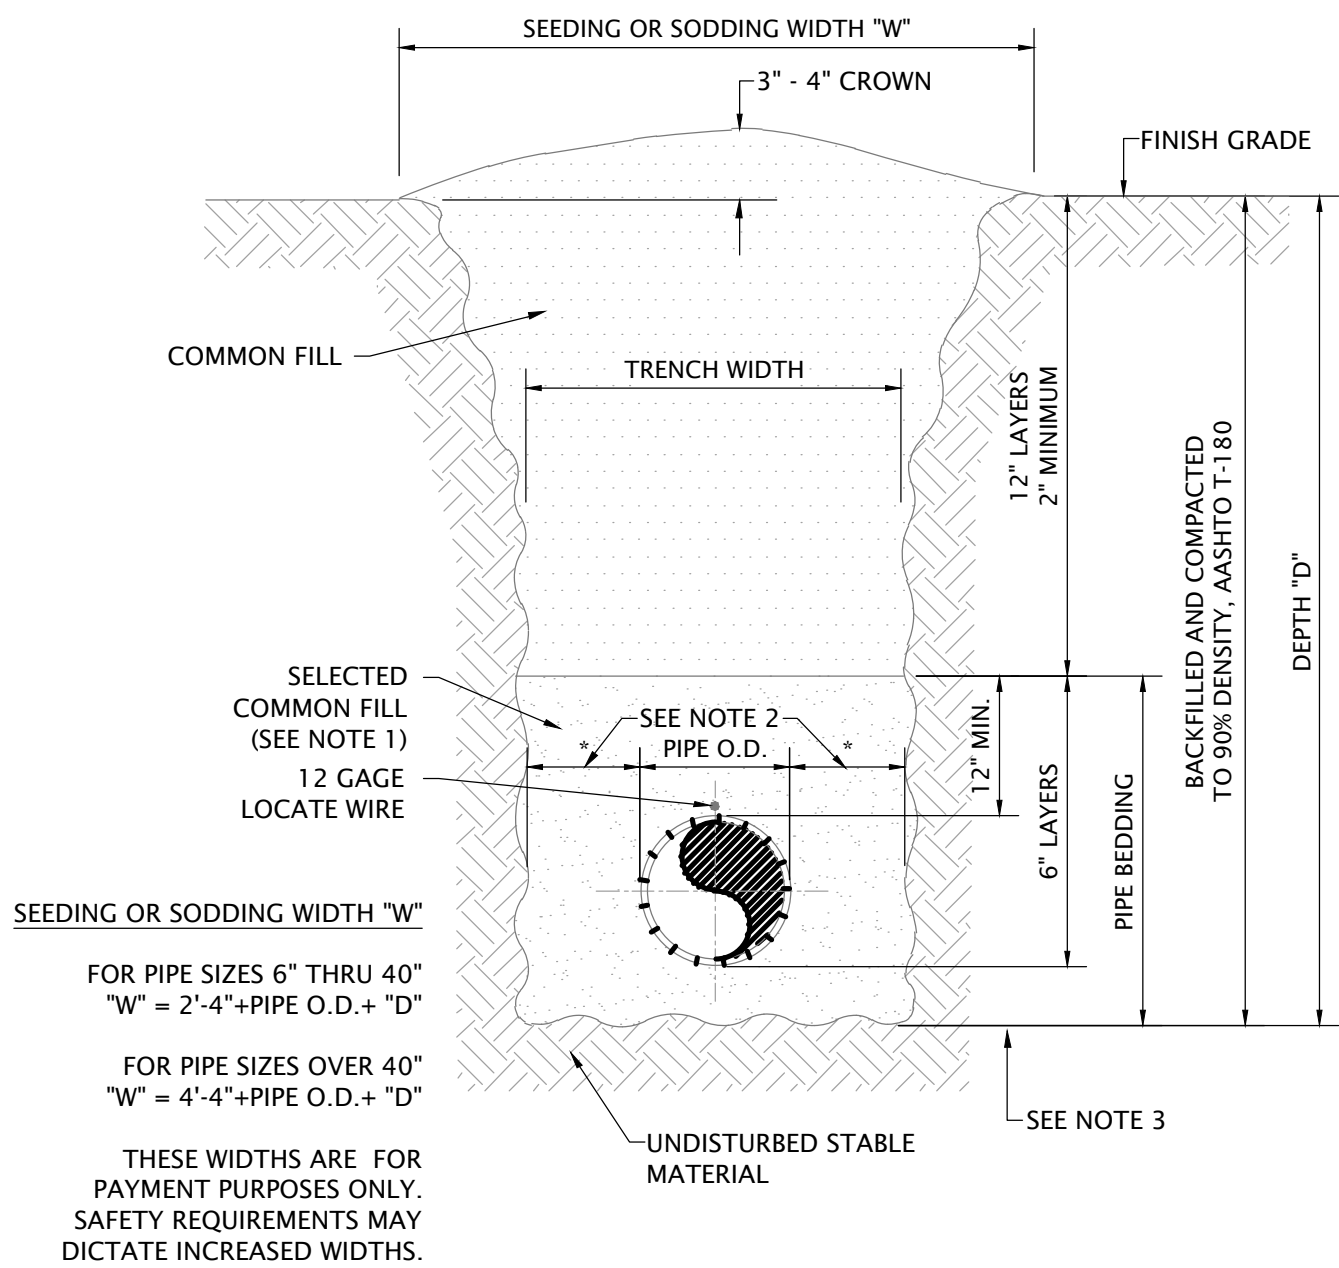



NOTES:

- USE OF TYPE A-2 AND A-3 PIPE BEDDING TO BE DETERMINED IN THE FIELD BY THE ENGINEER.
- 10" MAX. FOR PIPE DIAMETERS LESS THAN 24"; 12" MAX. FOR PIPE DIAMETER 24" AND LESS THAN 42"; 24" MAX. FOR PIPE DIAMETER 42" AND OVER.
- 4" MAX. FOR PIPE 16" DIAMETER & LESS; 6" MAX. FOR PIPE 18" TO 36" DIAMETER; AND 9" MAX. FOR PIPE 42" DIAMETER AND LARGER.
- INSTALLATION SHALL BE IN ACCORDANCE WITH THE MANUFACTURER'S SPECIFICATIONS.
- WEARING SURFACE TO BE SAME TYPE & THICKNESS (1-1/2" MIN.) AS EXISTING PAVEMENT.
- SHEETING ORDERED LEFT IN PLACE TO BE CUT OFF 24" BELOW FINISHED GRADE OR 12" BELOW SUB-GRADE.
- BASE SHALL BE 8" MINIMUM THICKNESS LIMEROCK OR CRUSHED CONCRETE BASE, OR APPROVED EQUAL.
- BACKFILL AASHTO M-145 SHALL BE PLACED IN LAYERS NOT TO EXCEED 6 INCHES. EACH LAYER SHALL BE THOROUGHLY TAMPED AND/OR ROLLED TO 95% AASHTO T-180 DENSITY.
- TEMPORARY PATCHES WILL BE INSTALLED TO PROVIDE A SMOOTH ALL WEATHER SURFACE AT ALL TIMES. PERMANENT REPLACEMENT TO BE MADE AS SOON AS POSSIBLE.
- NOTES 5, THRU 9, ARE MINIMUM REQUIREMENTS. REFER TO F.D.O.T. ROADWAY AND TRAFFIC DESIGN STANDARDS FOR ADDITIONAL REQUIREMENTS.

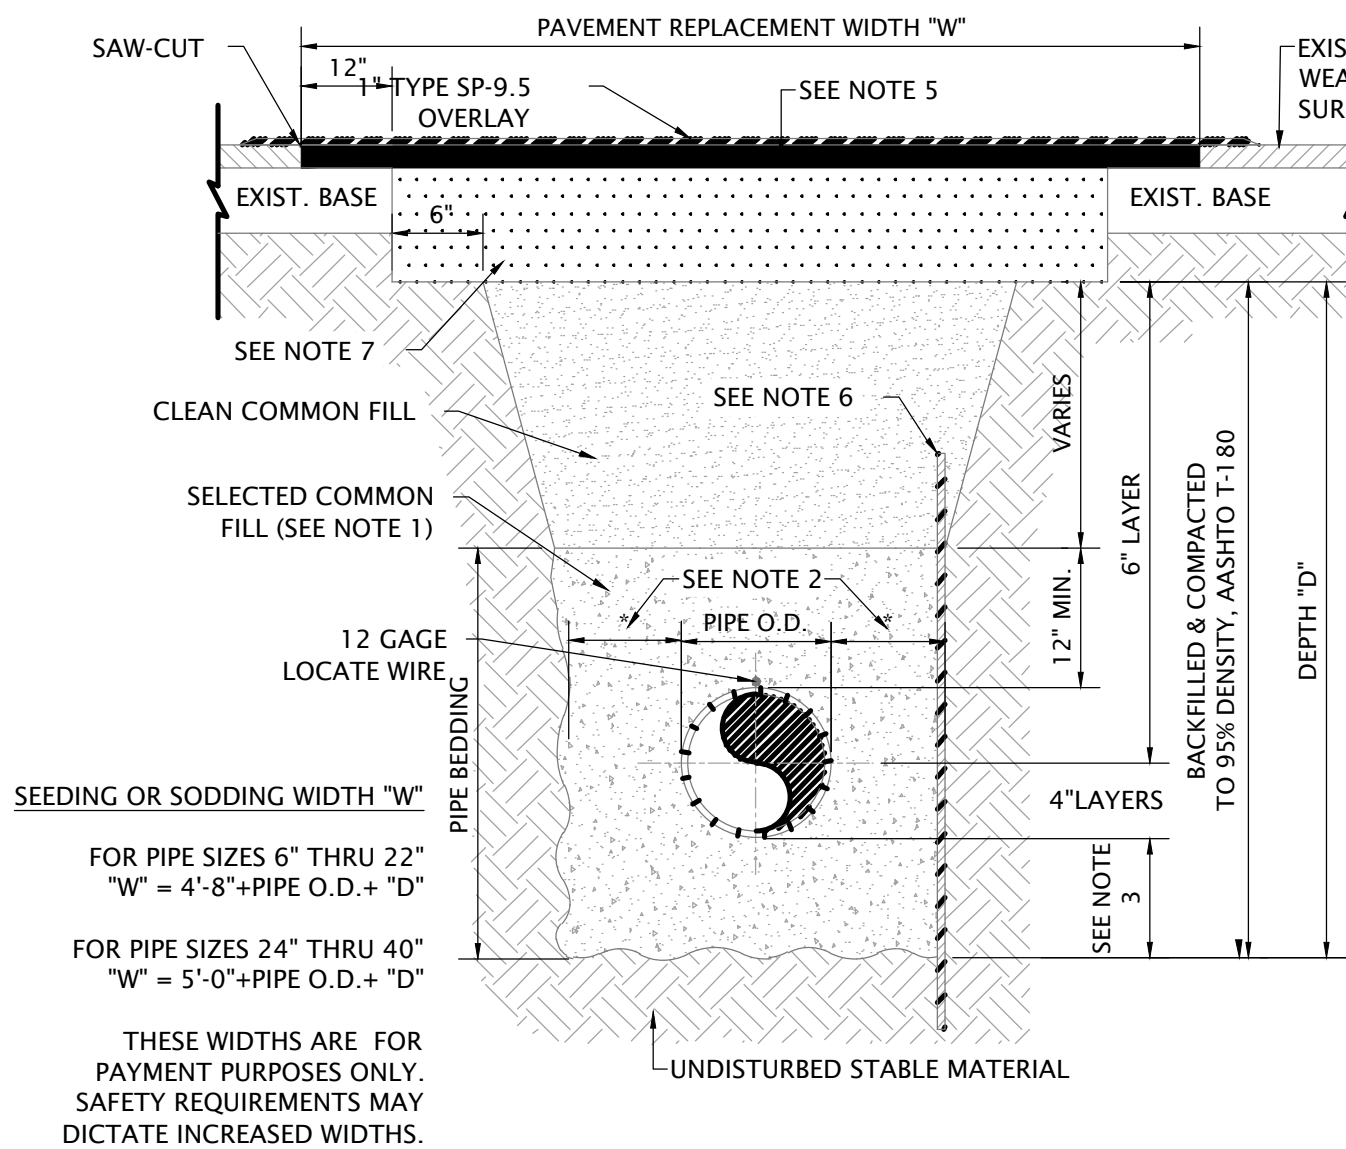

NOTES:

- USE OF TYPE A-2 AND A-3 PIPE BEDDING TO BE DETERMINED IN THE FIELD BY THE ENGINEER.
- 10" MAX. FOR PIPE DIAMETER LESS THAN 24"; 12" MAX. FOR PIPE DIAMETER 24" AND LESS THAN 42"; 24" MAX. FOR PIPE DIAMETER 42" AND OVER.
- 4" MAX. FOR PIPE 16" DIAMETER & LESS; 6" MAX. FOR PIPE 18" TO 36" DIAMETER; AND 9" MAX. FOR PIPE 42" DIAMETER AND LARGER.
- INSTALLATION SHALL BE IN ACCORDANCE WITH THE MANUFACTURER'S SPECIFICATIONS.
- MATCH EXISTING THICKNESS FOR CONCRETE DRIVEWAYS OR 6" MINIMUM. MATCH EXISTING THICKNESS FOR CONCRETE SIDEWALKS OR 4" MINIMUM. WHICHEVER IS GREATER.
- THICKNESS TO MATCH EXISTING OR BE 8" MINIMUM, WHICHEVER IS GREATER.
- IF ANY PART OF REQUIRED SAW-CUT REMOVAL COMES WITHIN 3 FT. OF EXISTING JOINT ON EITHER SIDE OF TRENCH, REMOVE AND REPLACE TO EXISTING JOINT.
- SHEETING ORDERED LEFT IN PLACE TO BE CUT OFF 24" BELOW FINISHED GRADE OR 12" BELOW SUB-GRADE.

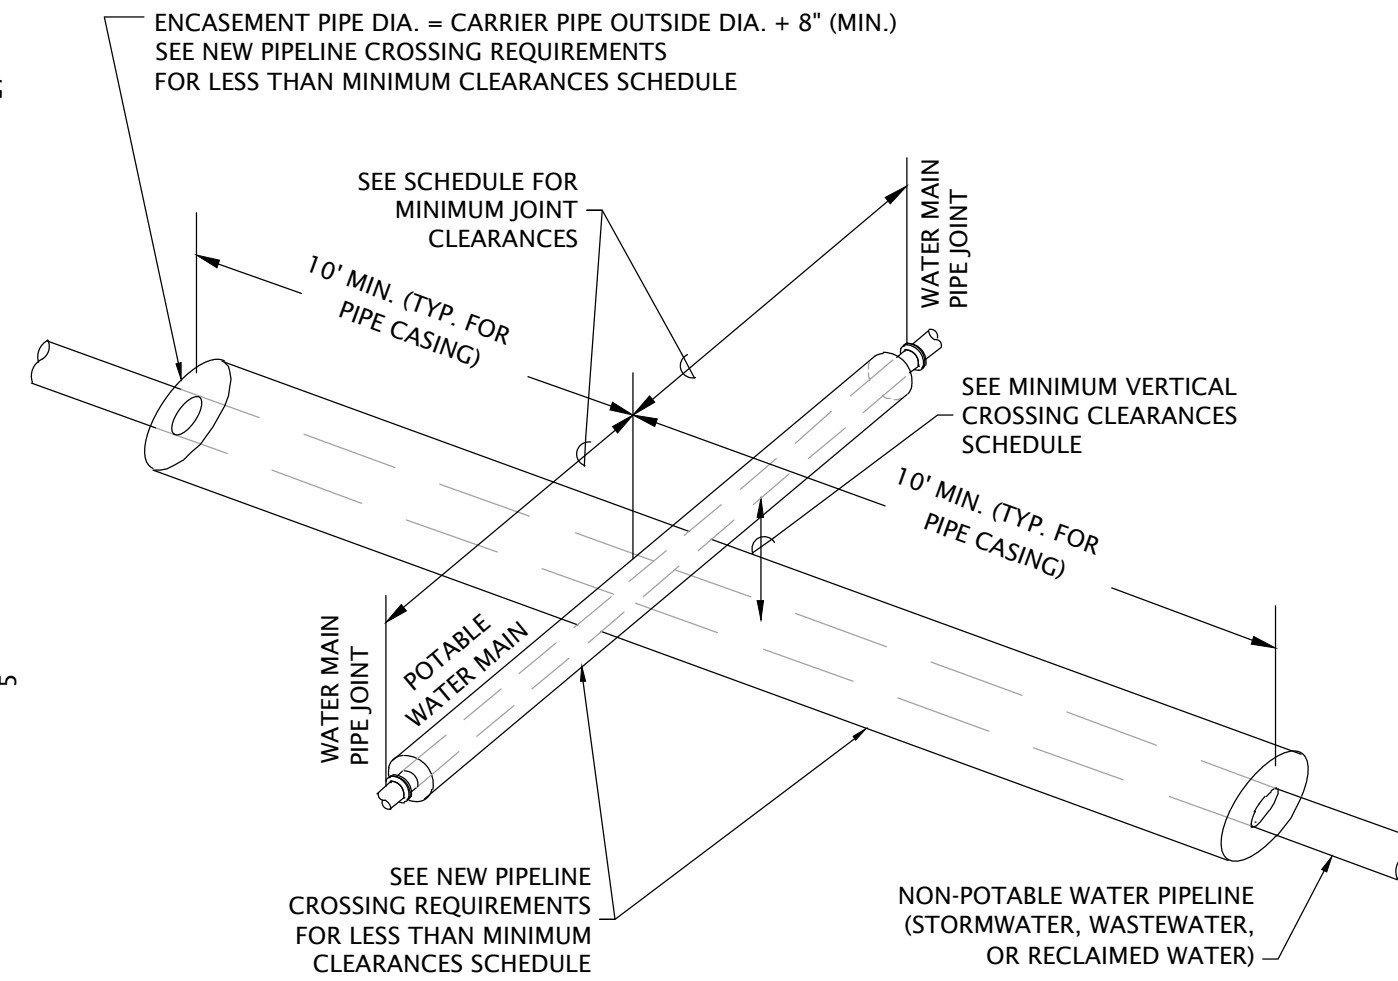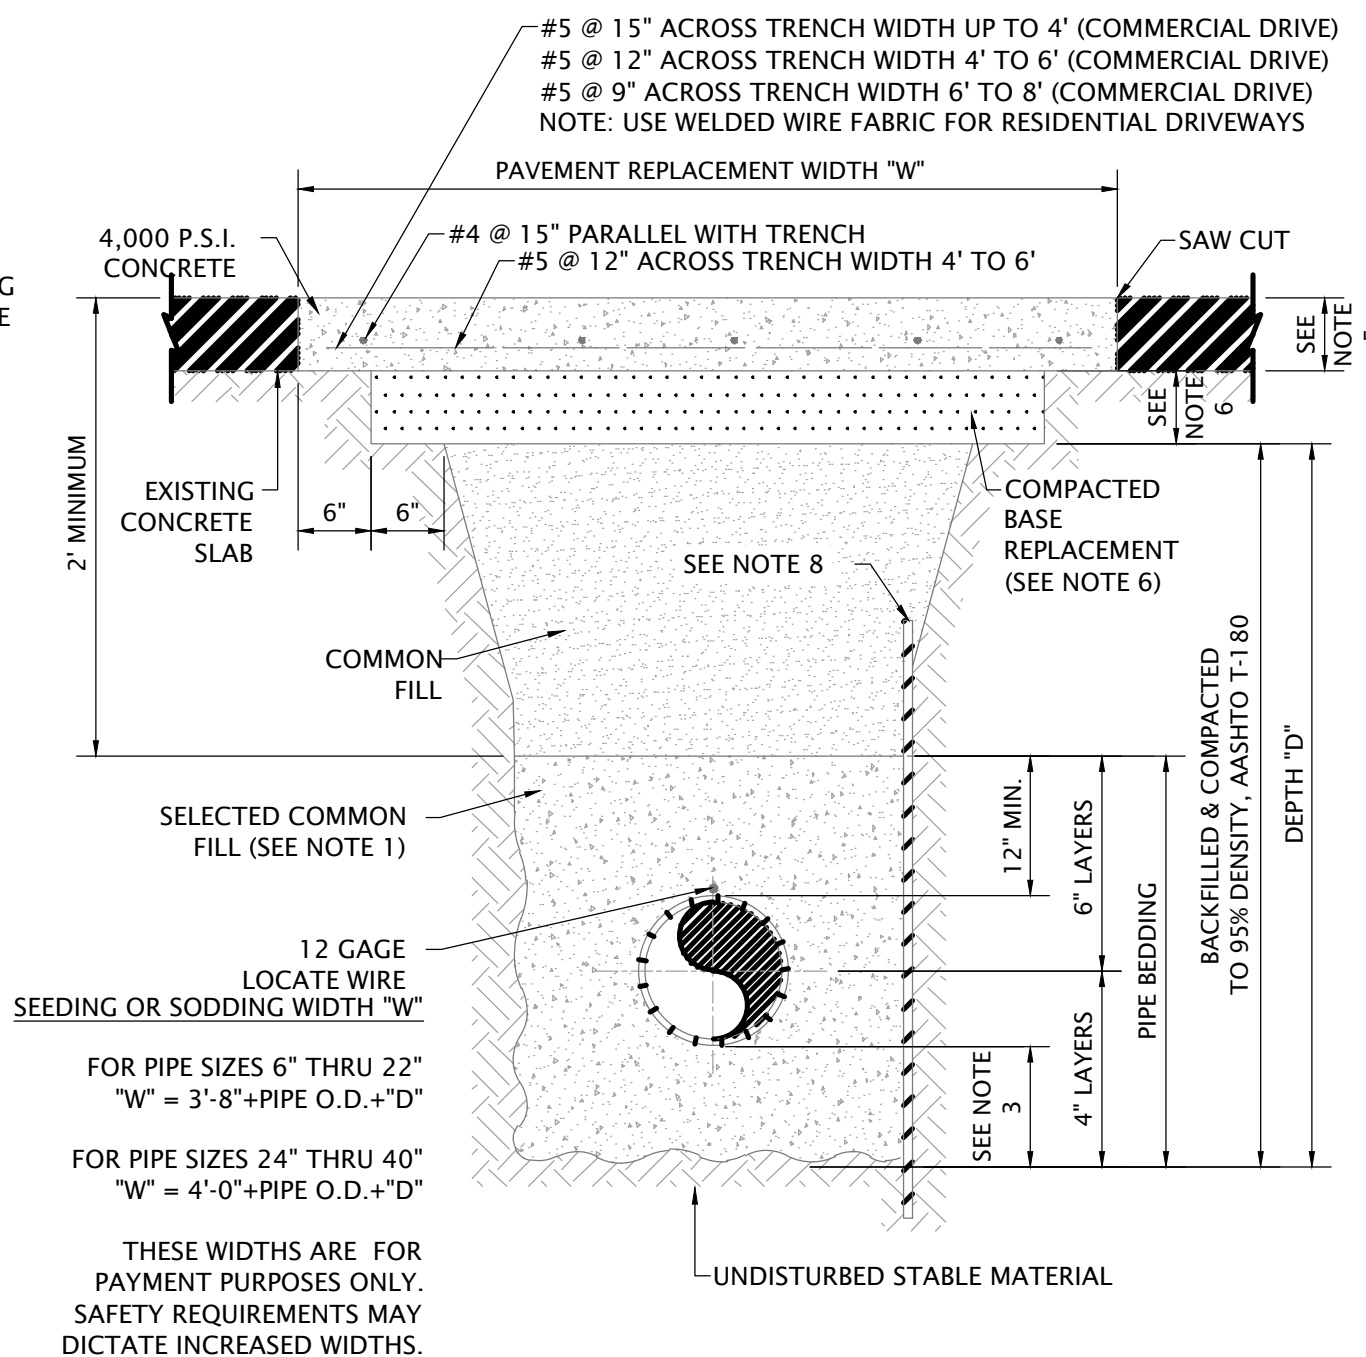

- MINIMUM VERTICAL CROSSING CLEARANCES**
- WATER MAIN ABOVE STORMWATER (GRAVITY) OR WASTEWATER (GRAVITY & VACUUM) 6" (MIN.) 12" (PREFERRED)
 - WATER MAIN BELOW STORMWATER (GRAVITY) OR WASTEWATER (GRAVITY & VACUUM) 12" (MIN.)
 - WATER MAIN ABOVE OR BELOW STORMWATER, WASTEWATER & RECLAIMED WATER (PRESSURE) 12" (MIN.)
- MINIMUM WATER MAIN JOINT SPACING**
- STORMWATER (GRAVITY & PRESSURE), WASTEWATER (VACUUM) OR RECLAIMED WATER (PRESSURE): 3' O.C.
 - WASTEWATER (GRAVITY & PRESSURE): 6' O.C.
- NEW PIPELINE CROSSING REQUIREMENTS FOR LESS THAN MINIMUM VERTICAL CROSSING CLEARANCES**
- POTABLE WATER MAIN:
WATER MAIN OR WATER MAIN IN CASING PIPE OF AWWA C-150 DUCTILE IRON PIPE (DIP):
4"-12" - CLASS 350 OR EQUIVALENT WALL STRENGTH PIPE
14"-24" - CLASS 250 OR EQUIVALENT WALL STRENGTH PIPE
30"+ - CLASS 150 OR EQUIVALENT WALL STRENGTH PIPE
 - WASTEWATER / RECLAIMED WATER MAIN:
WASTEWATER / RECLAIMED WATER MAIN OR WASTEWATER / RECLAIMED WATER MAIN IN CASING PIPE OF AWWA C-150 DUCTILE IRON PIPE (DIP):
4"-12" - CLASS 350 OR EQUIVALENT WALL STRENGTH PIPE
14"-24" - CLASS 250 OR EQUIVALENT WALL STRENGTH PIPE
30"+ - CLASS 150 OR EQUIVALENT WALL STRENGTH PIPE



Elizabeth S. Moore, PE
FL License No.: 57607

No.	Date	Revision
1		
2		
STANDARD DETAILS
CITY-WIDE STORMDRAIN
SYSTEM IMPROVEMENTS
CITY OF PARKER - BAY COUNTY - FLORIDA

Sheet No.

C3.1