

CONSTRUCTION PLANS

CITY-WIDE ROADS AND SIDEWALKS

PREPARED FOR:

CITY OF PARKER, FLORIDA

FEMA DISASTER # 4399DR - DAMAGE # 253068 & 253101

CITY COUNCIL

MAYOR, ANDREW KELLY

COUNCIL MEMBER/MAYOR PRO-TEM, TONYA BARROW


COUNCIL MEMBER, RONALD H. CHAPLE

COUNCIL MEMBER, STACIE GALBREATH

COUNCIL MEMBER, APRIL L. GIBSON



VICINITY MAP

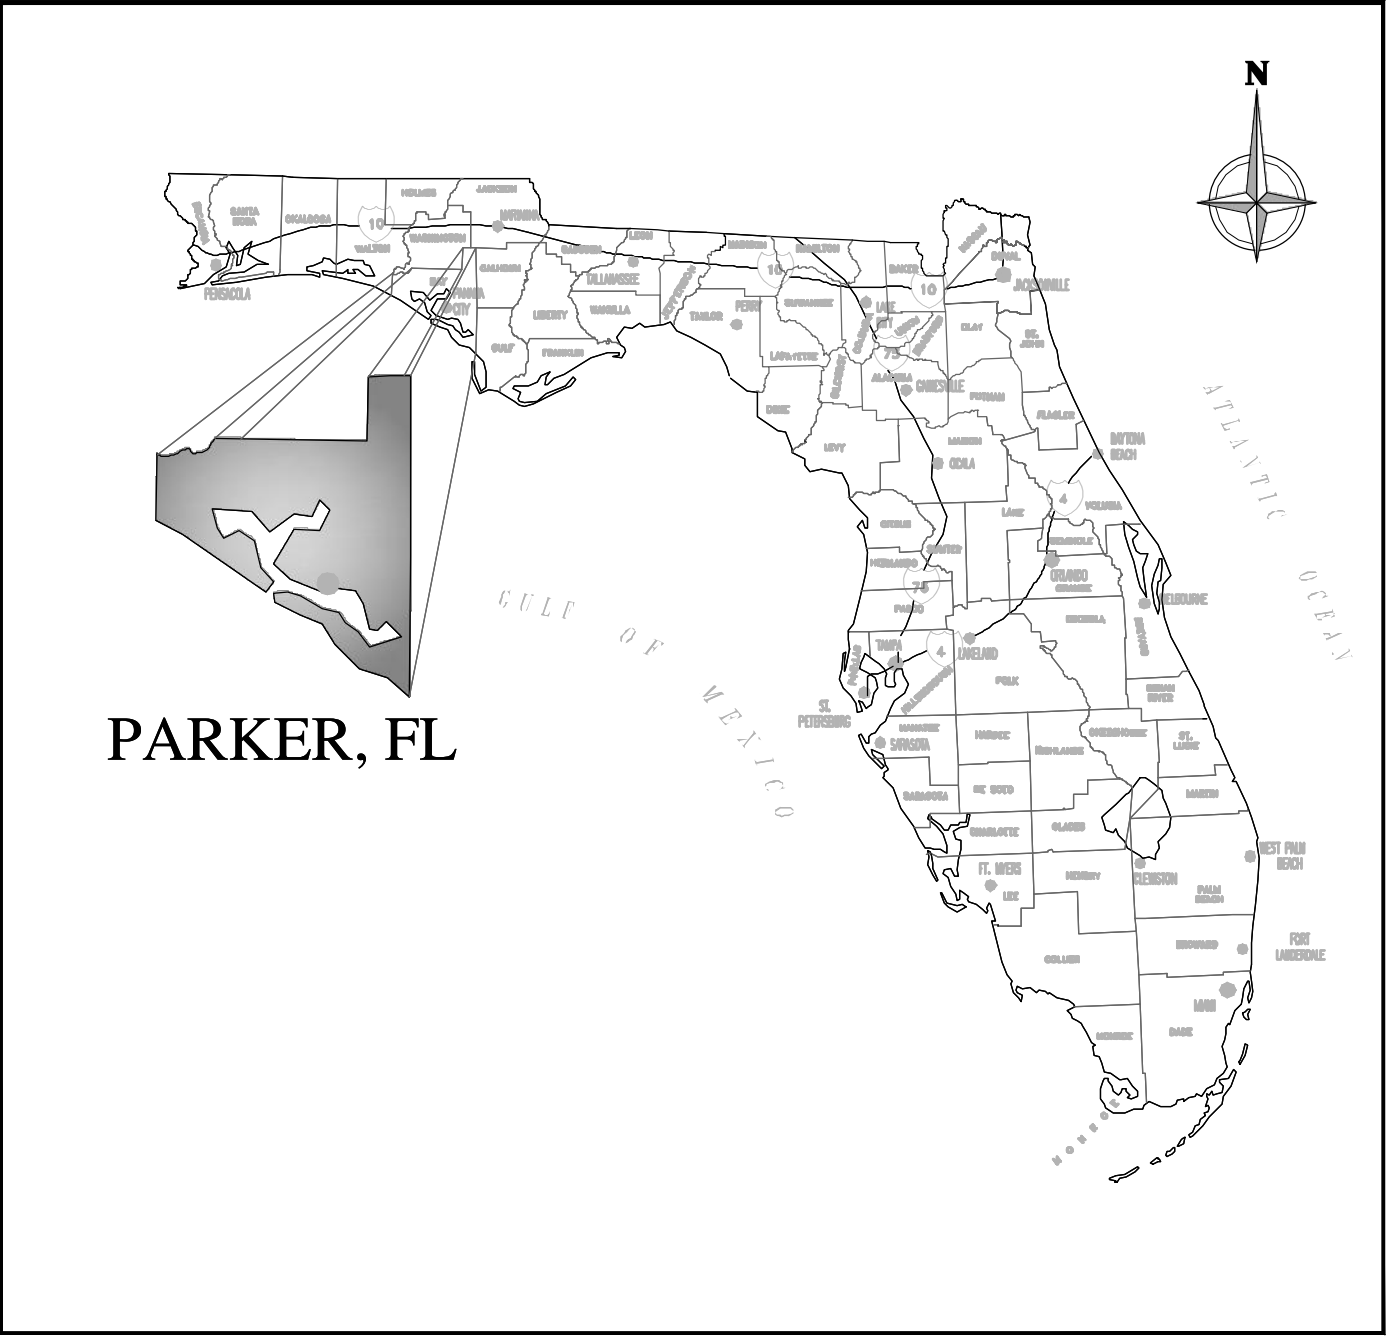


LOCATION MAP




INDEX OF SHEETS

C0.0	COVER SHEET
C1.1	ROAD AND SIDEWALK DAMAGE - NORTH AREA
C1.2	ROAD AND SIDEWALK DAMAGE - CENTRAL AREA
C1.3	ROAD AND SIDEWALK DAMAGE - SOUTH AREA
C2.0	CONSTRUCTION DETAILS

DATE:
1/17/2022

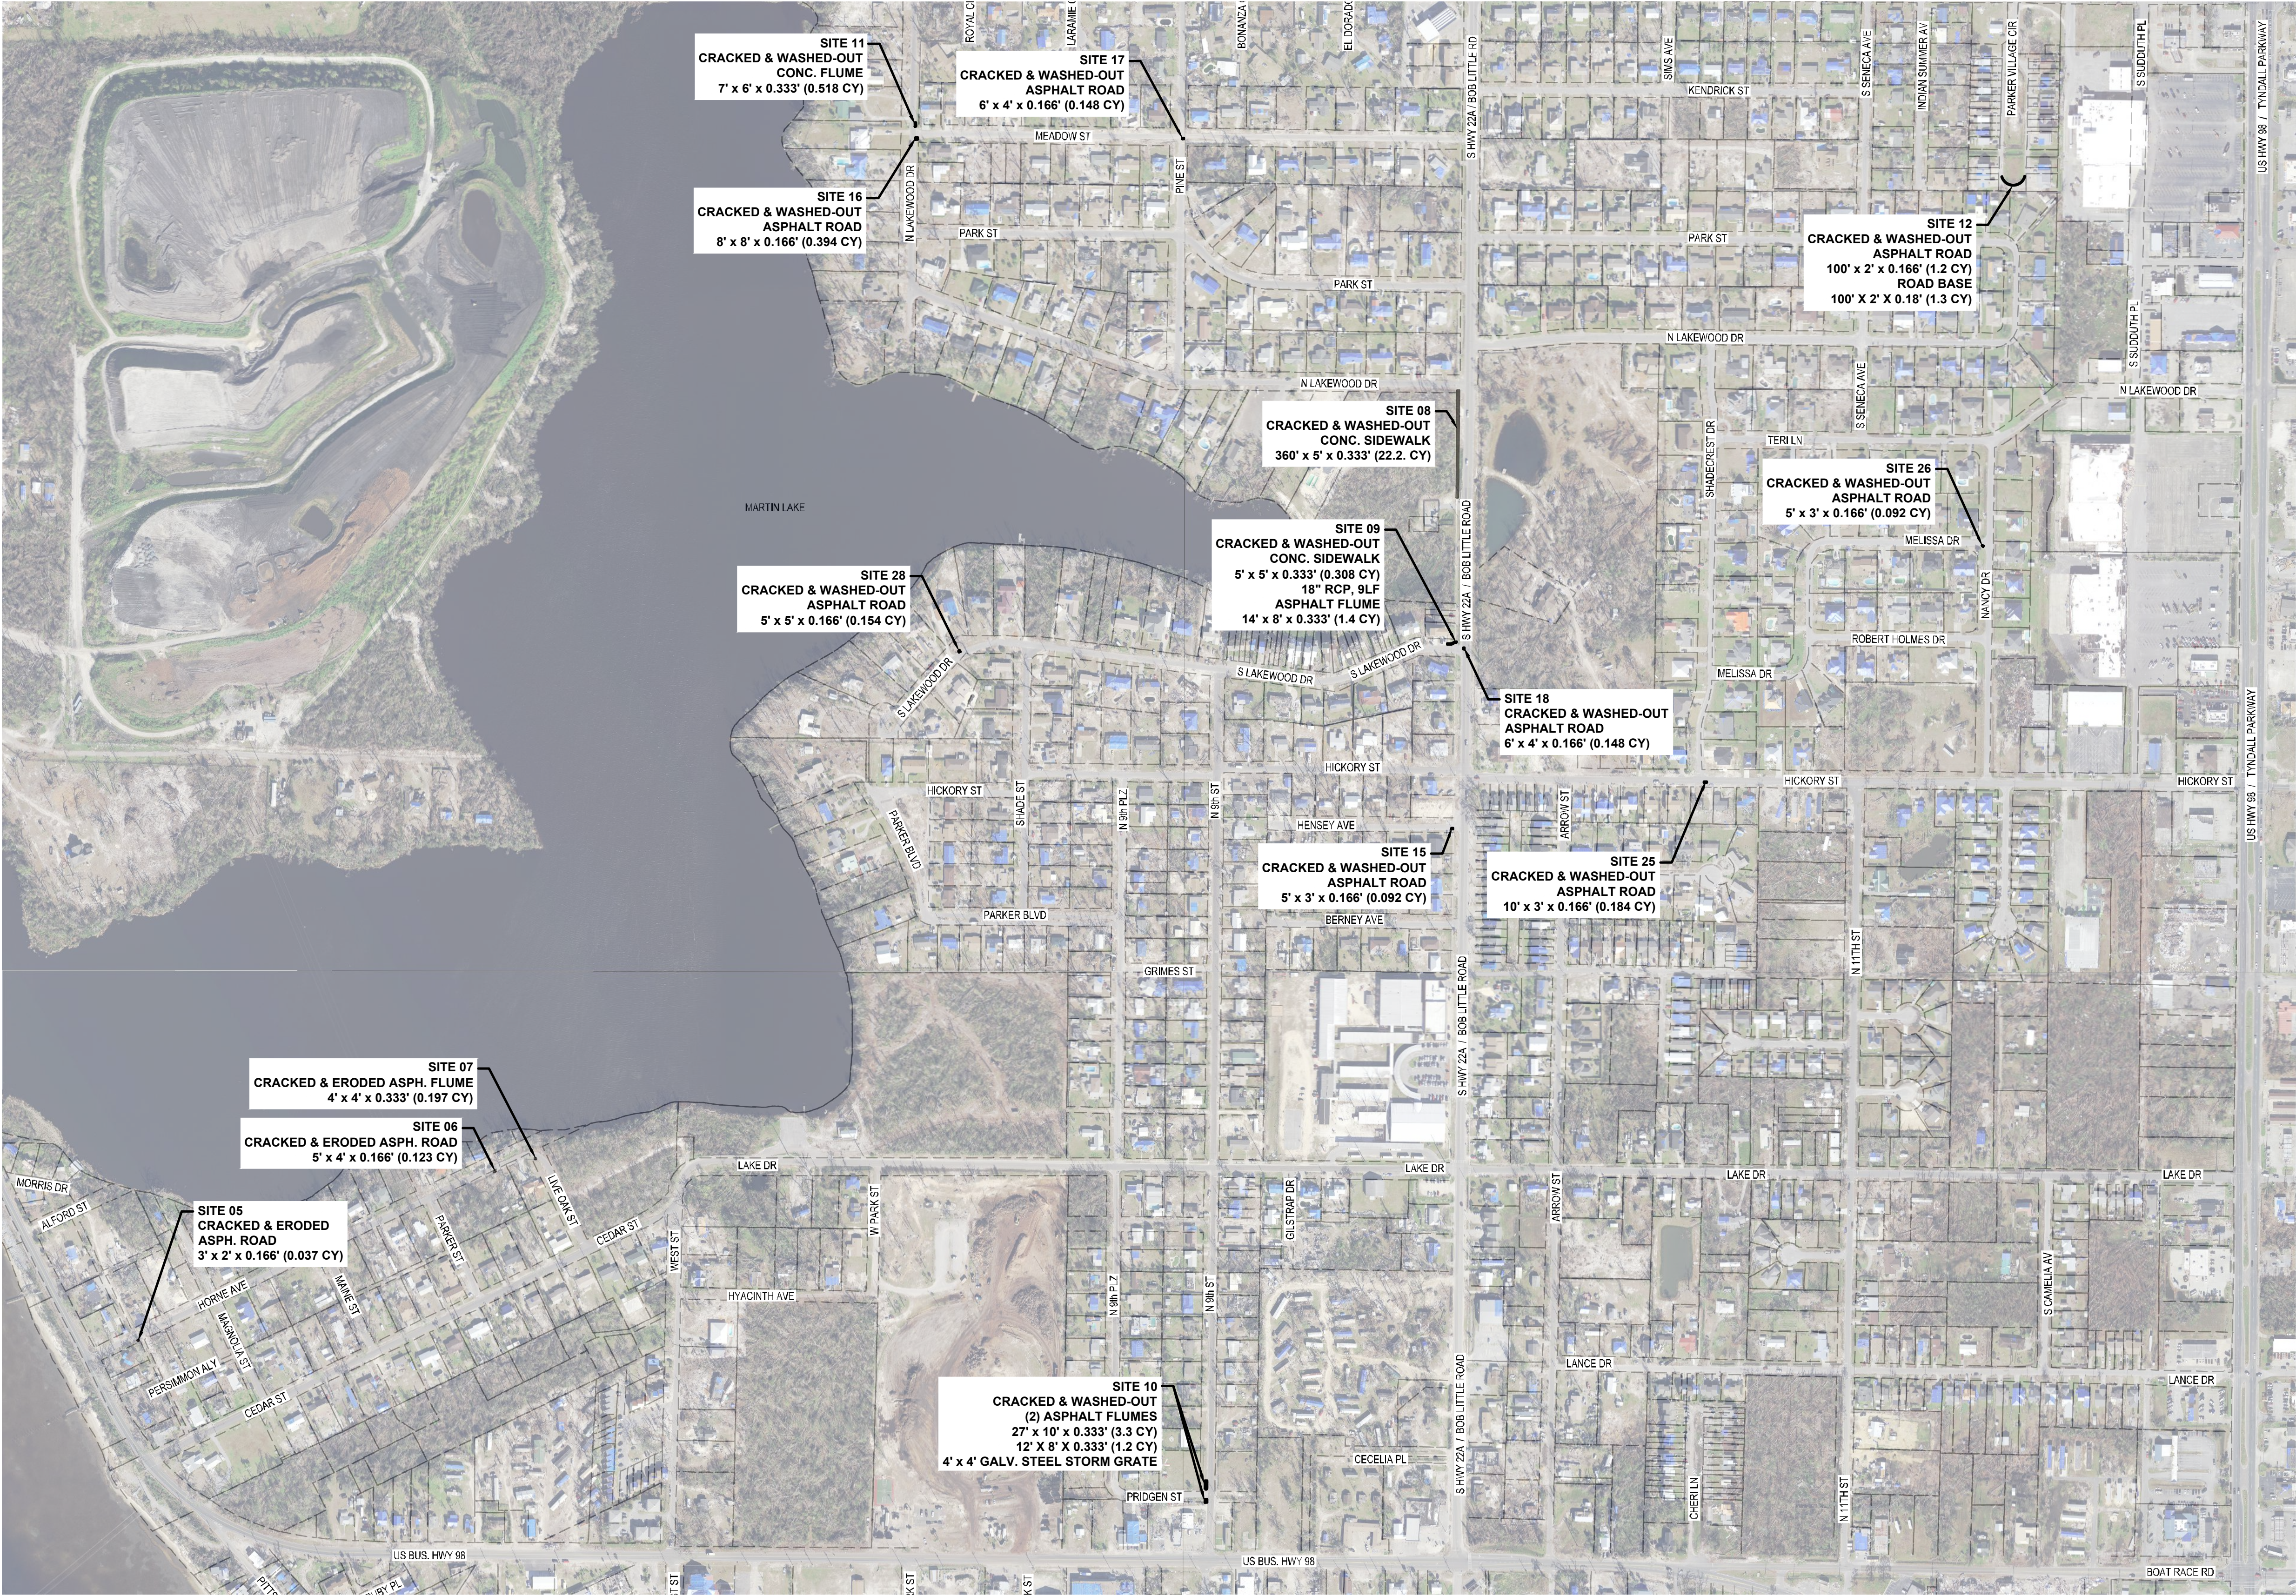


SEE SHEET C1.2 FOR CENTRAL AREA

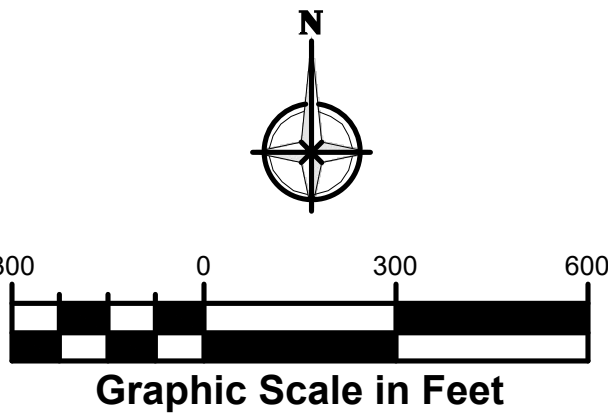

No.	Date	Revision

Designed: B. SILCOX
Drawn: B. SILCOX
Checked: E. MOORE
Job No.: 1620-013
Date: 1/17/2022 © 2022

ROAD AND SIDEWALK DAMAGE - NORTH AREA
**CITY-WIDE ROADS AND
SIDEWALKS**
CITY OF PARKER - BAY COUNTY - FLORIDA

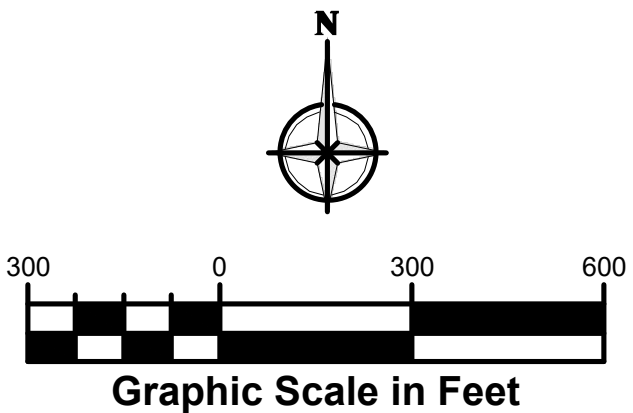

SEE SHEET C1.3 FOR SOUTH AREA


No.	Date	Revision

Designed: B. SILCOX
Drawn: B. SILCOX
Checked: E. MOORE
Job No.: 1620-013
Date: 1/17/2022 © 2022

ROAD AND SIDEWALK DAMAGE - CENTRAL AREA

CITY-WIDE ROADS AND SIDEWALKS

CITY OF PARKER - BAY COUNTY - FLORIDA

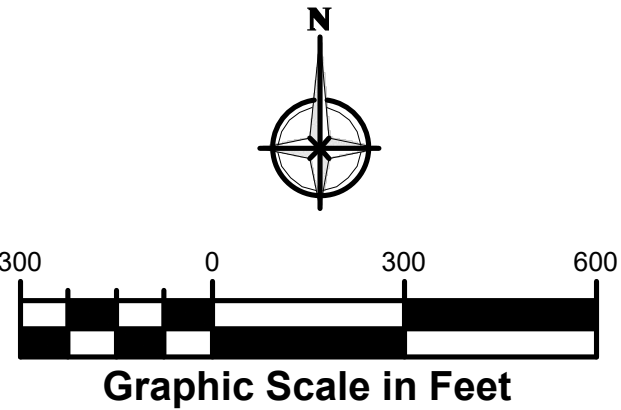

Elizabeth S. Moore, PE
FL License No.: 57607

No.	Date	Revision
1		
2		
Designed: B. SILCOX
Drawn: B. SILCOX
Checked: E. MOORE
Job No.: 1620-013
Date: 1/17/2022 © 2022


ROAD AND SIDEWALK DAMAGE - SOUTH AREA

CITY-WIDE ROADS AND
SIDEWALKS

CITY OF PARKER - BAY COUNTY - FLORIDA


Call 811 or www.sunshine811.com two full business days before digging to have utilities located and marked.
Check positive response codes before you dig.

Sheet No.
C1.3

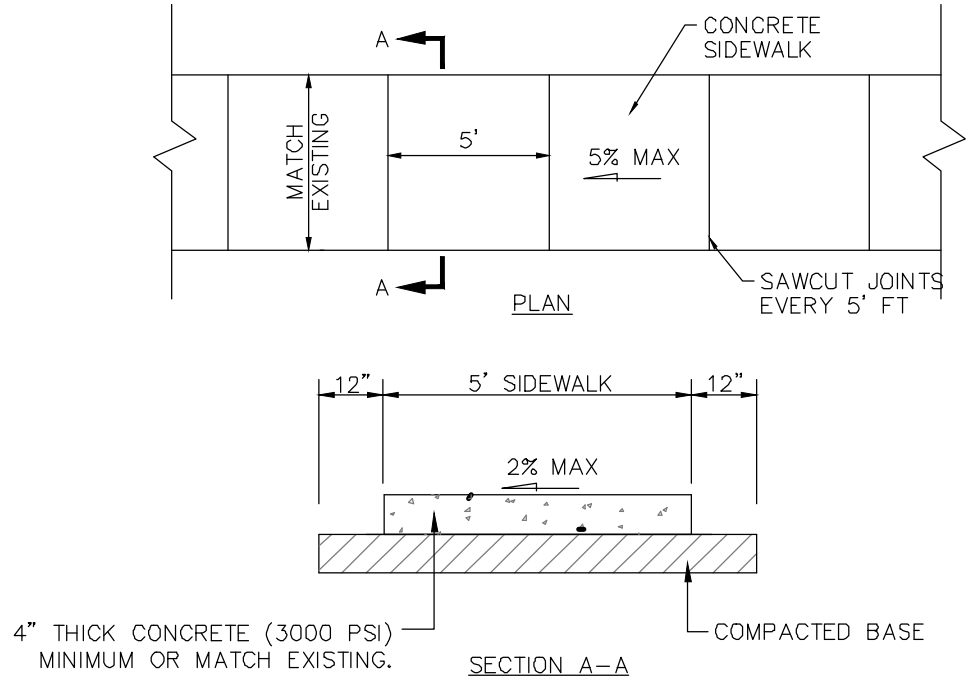


- NOTES:
- SAWCUT 0.1875-INCH JOINTS EVERY 5-FT ON CENTER (1.50-INCH DEEP). SAWCUT WITHIN 96 HOURS.
 - SAWCUT 0.50-INCH JOINTS EVERY 30-FT ON CENTER (1.50-INCH DEEP). SAWCUT WITHIN 12 HOURS.
 - FORM 0.50-INCH EXPANSION JOINT EVERY 120-FT MAXIMUM SPACING ALONG SIDEWALK AND BETWEEN THE SIDEWALK AND THE CURB OR DRIVEWAY OR AT FIXED OBJECTS AND SIDEWALK INTERSECTIONS WITH A PREFORMED JOINT FILLER MEETING THE REQUIREMENTS OF FDOT SPECIFICATION 932.
 - COMPACT FILL AREAS, INCLUDING CUT AREAS UNDER THE SIDEWALK THAT HAVE BEEN EXCAVATED MORE THAN 6 INCHES BELOW THE BOTTOM OF SIDEWALK, TO A MINIMUM OF 95% OF AASHTO T99 DENSITY. THE AREA TO BE COMPACTED IS DEFINED AS THAT AREA DIRECTLY UNDER THE SIDEWALK AND 1 FOOT BEYOND EACH SIDE OF THE SIDEWALK.
 - CONCRETE SIDEWALK TO BE 6-IN THICK MINIMUM ACROSS ALL DRIVEWAYS.

CONCRETE SIDEWALK DETAIL
N.T.S.

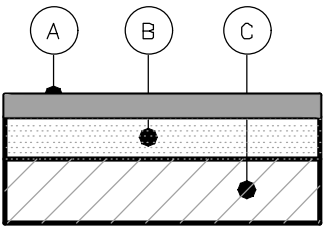

- (A) 2-INCHES TYPE S ASPHALTIC CONCRETE
- (B) 8-INCHES LIMEROCK/CRUSHED CONCRETE BASE COURSE (LBR = 100) OR SOIL CEMENT (350 PSI DESIGN OR EQUIVALENT)
- (C) 12-INCHES STABILIZED SUBGRADE (LBR=40) IF A LIMEROCK/CRUSHED CONCRETE BASE IS USED OR A SUBGRADE COMPACTED TO 95 PERCENT OF THE MATERIAL'S ASTM D-1557 MAXIMUM DRY DENSITY IF SOIL CEMENT IS USED AS BASE MATERIAL.

PAVEMENT SECTION
N.T.S.

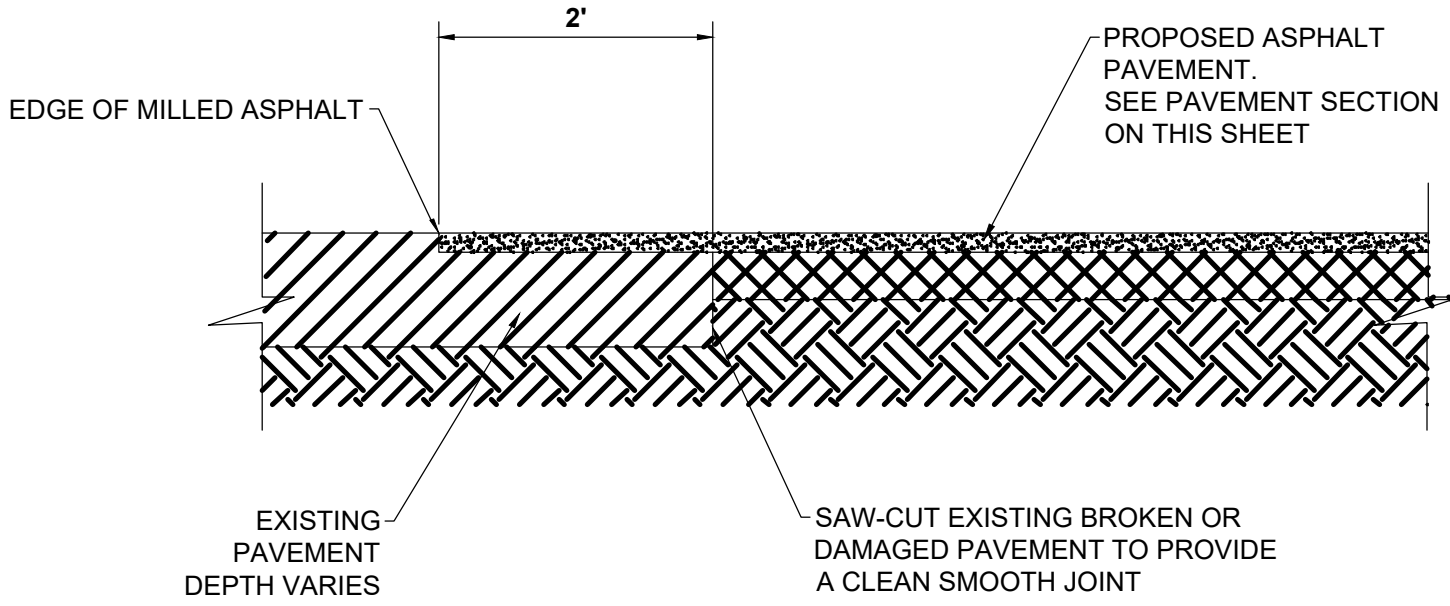

PAVEMENT CUT SECTION
N.T.S.

Anchor CEI
Engineering that works.
P. 850.215.1285 • F. 850.215.1286
450 Magnolia Avenue, Panama City, FL 32401
CA Number: 31422

Elizabeth S. Moore, PE
FL License No.: 57607

No.	Date	Revision
1		
2		
CONSTRUCTION DETAILS

CITY-WIDE ROADS AND SIDEWALKS

CITY OF PARKER - BAY COUNTY - FLORIDA

Sheet No.
C2.0